




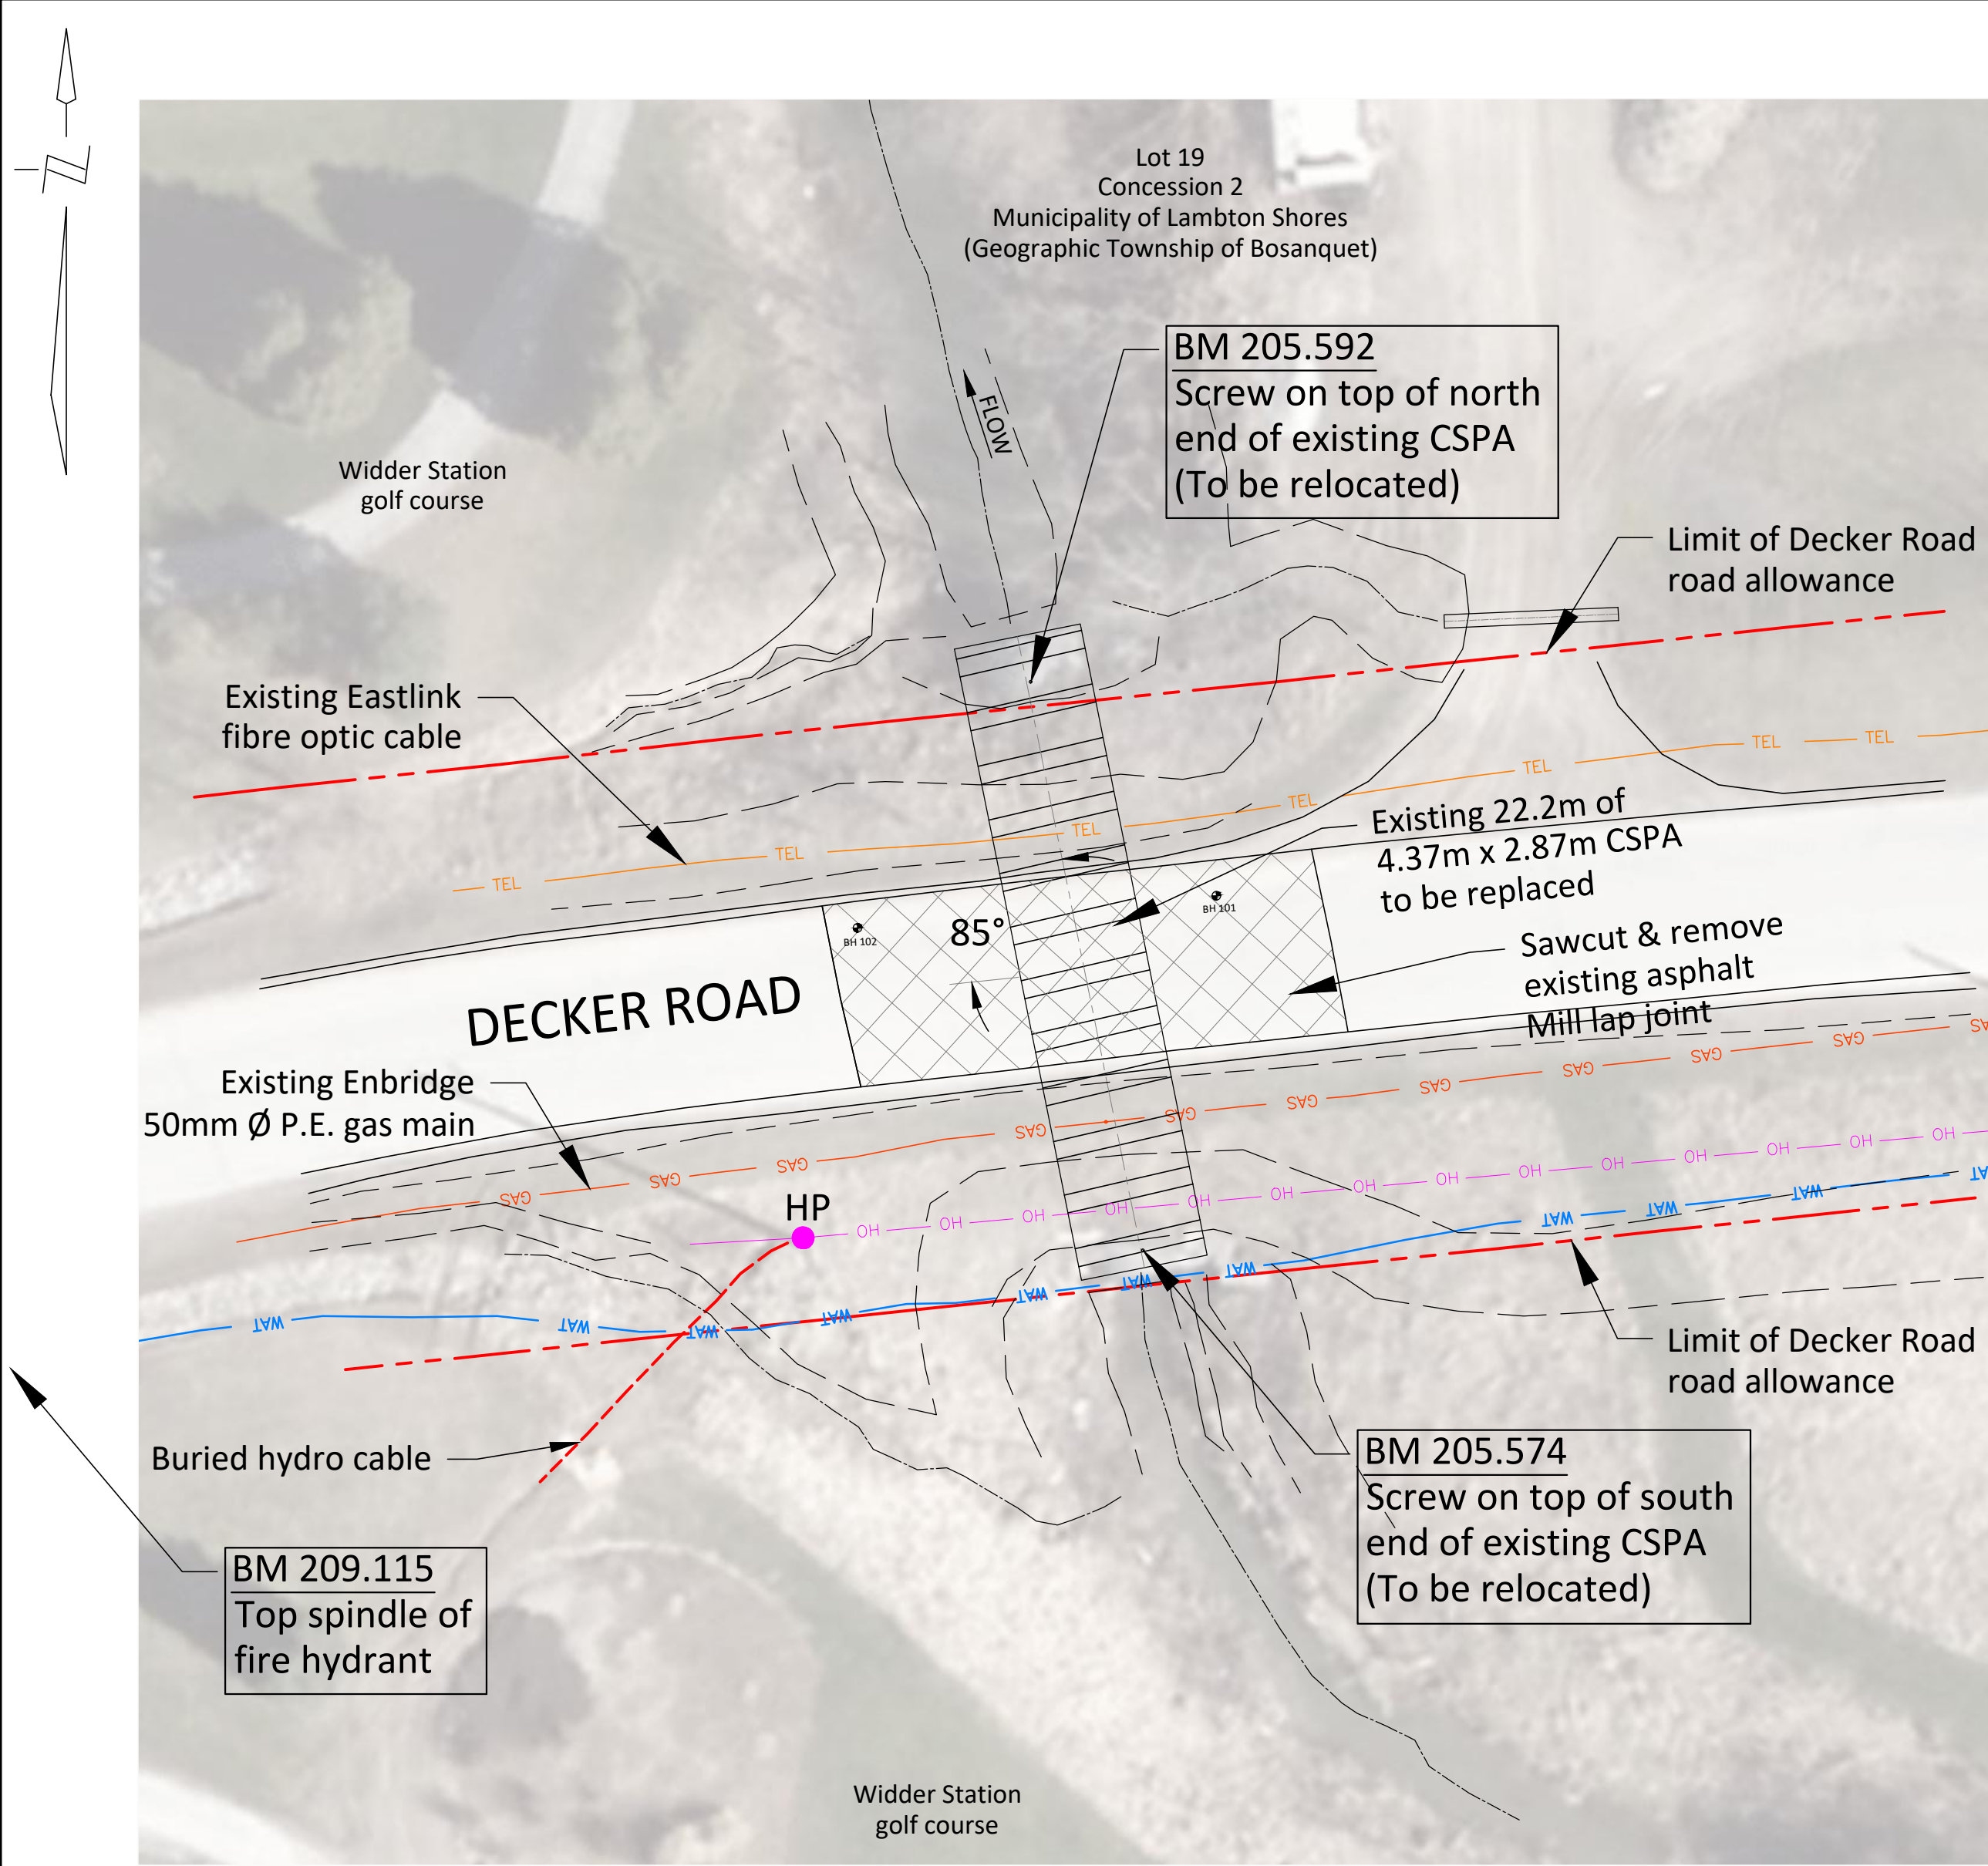


EXISTING PLAN

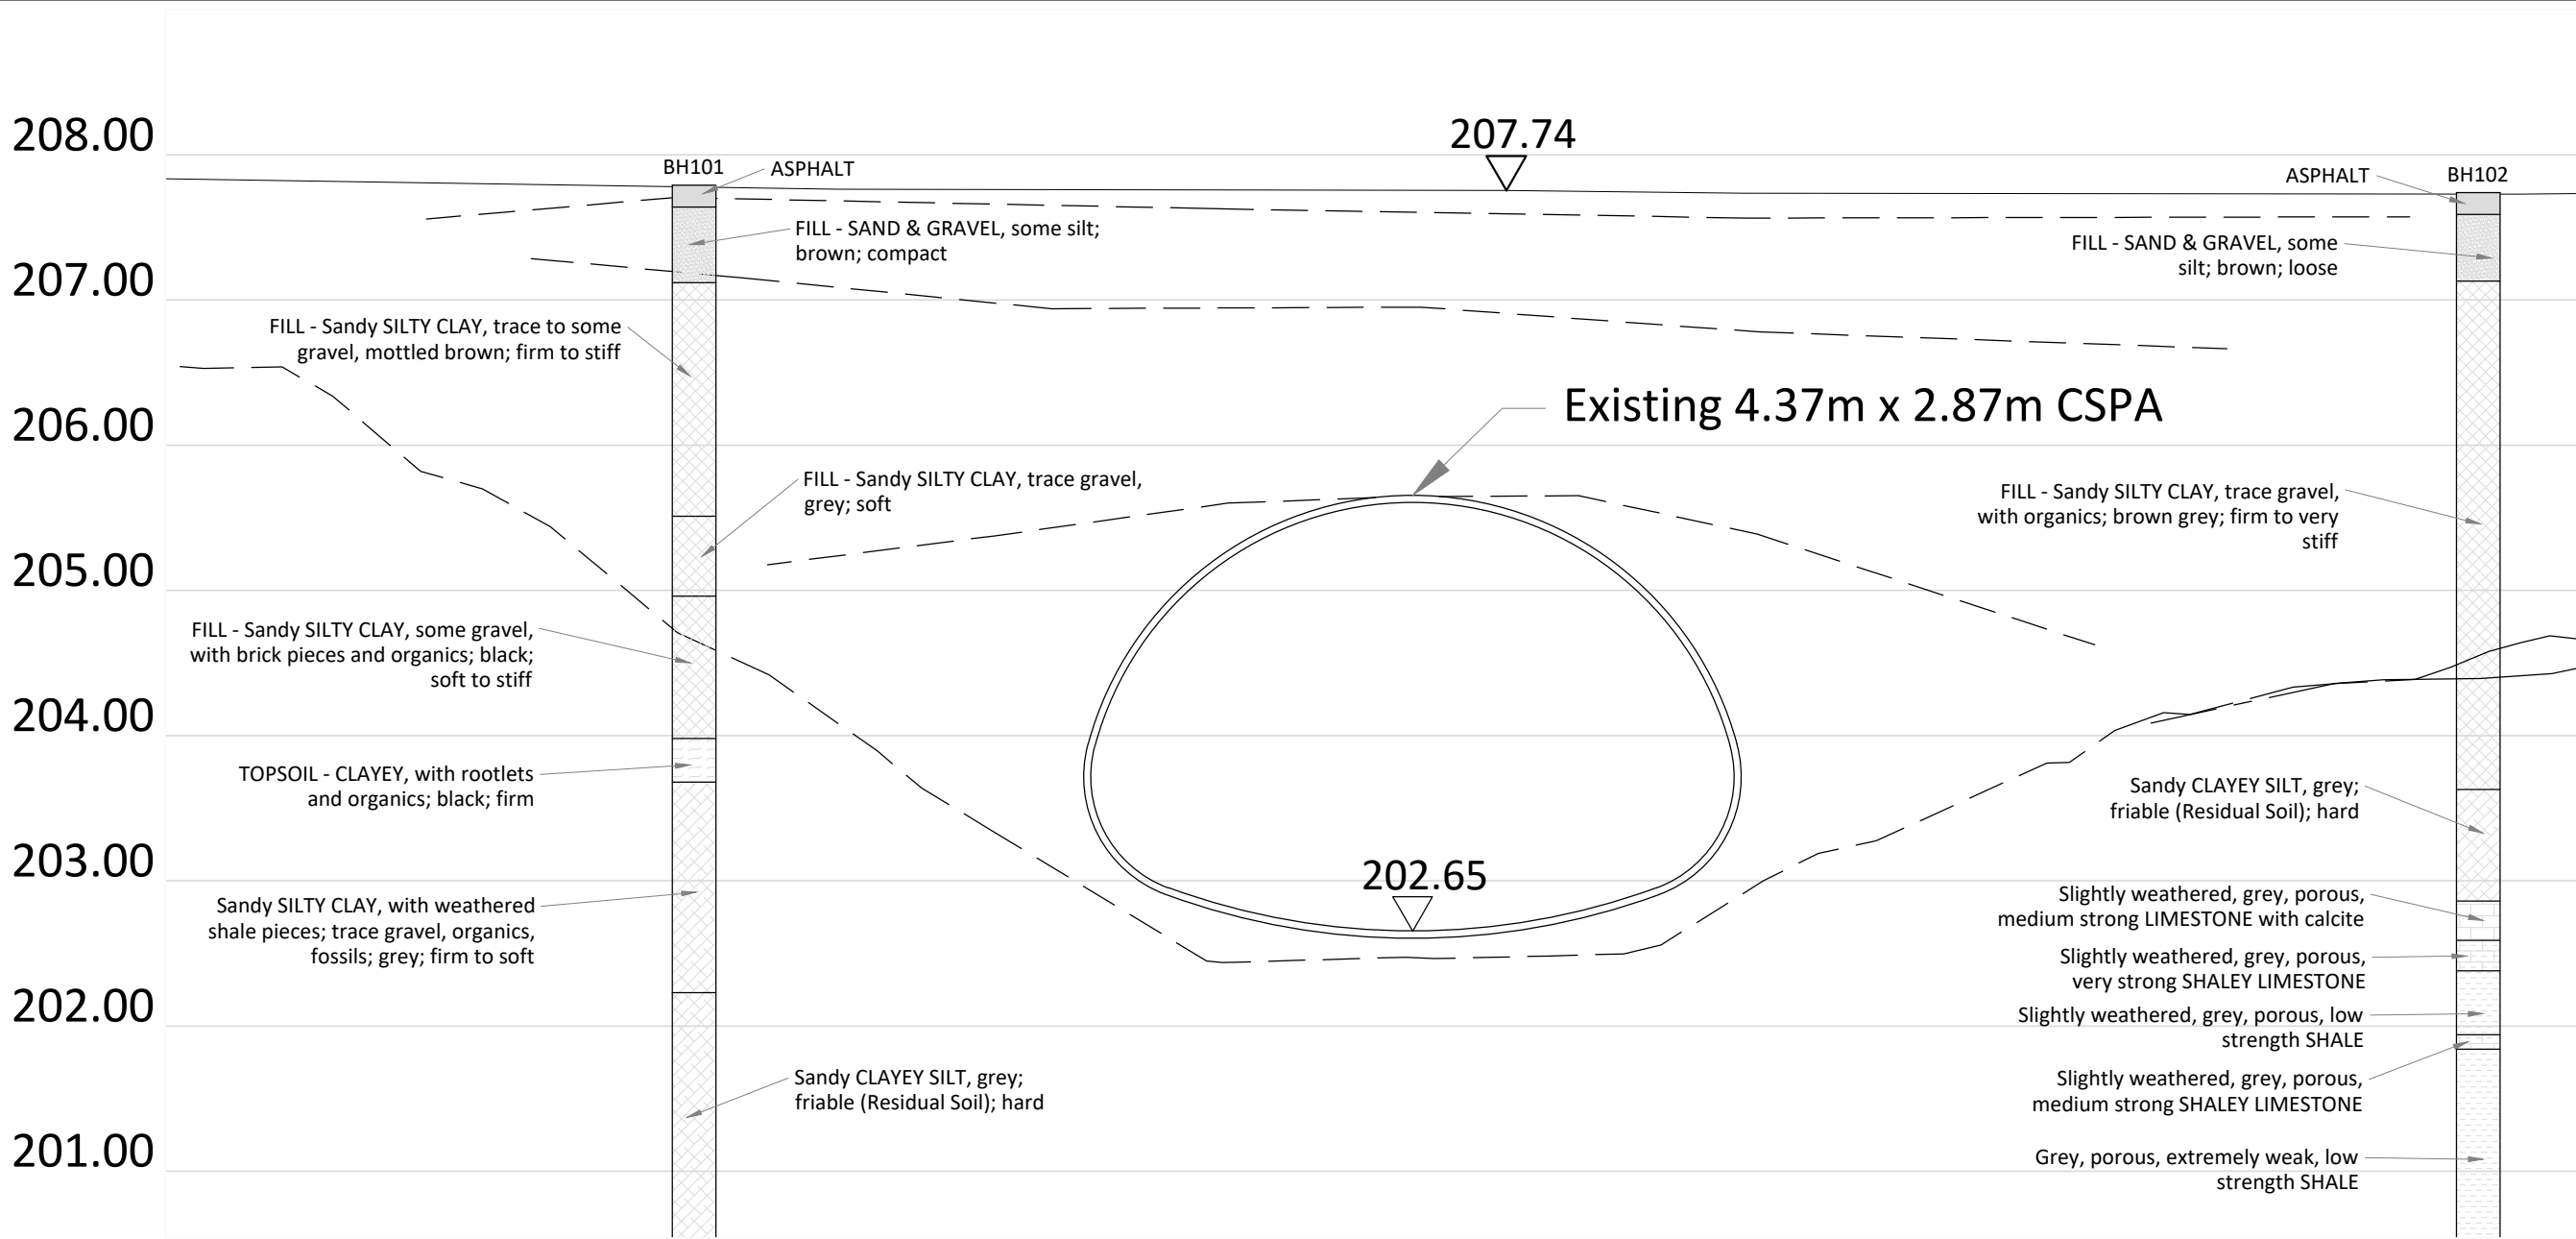

EXISTING NORTH ELEVATION

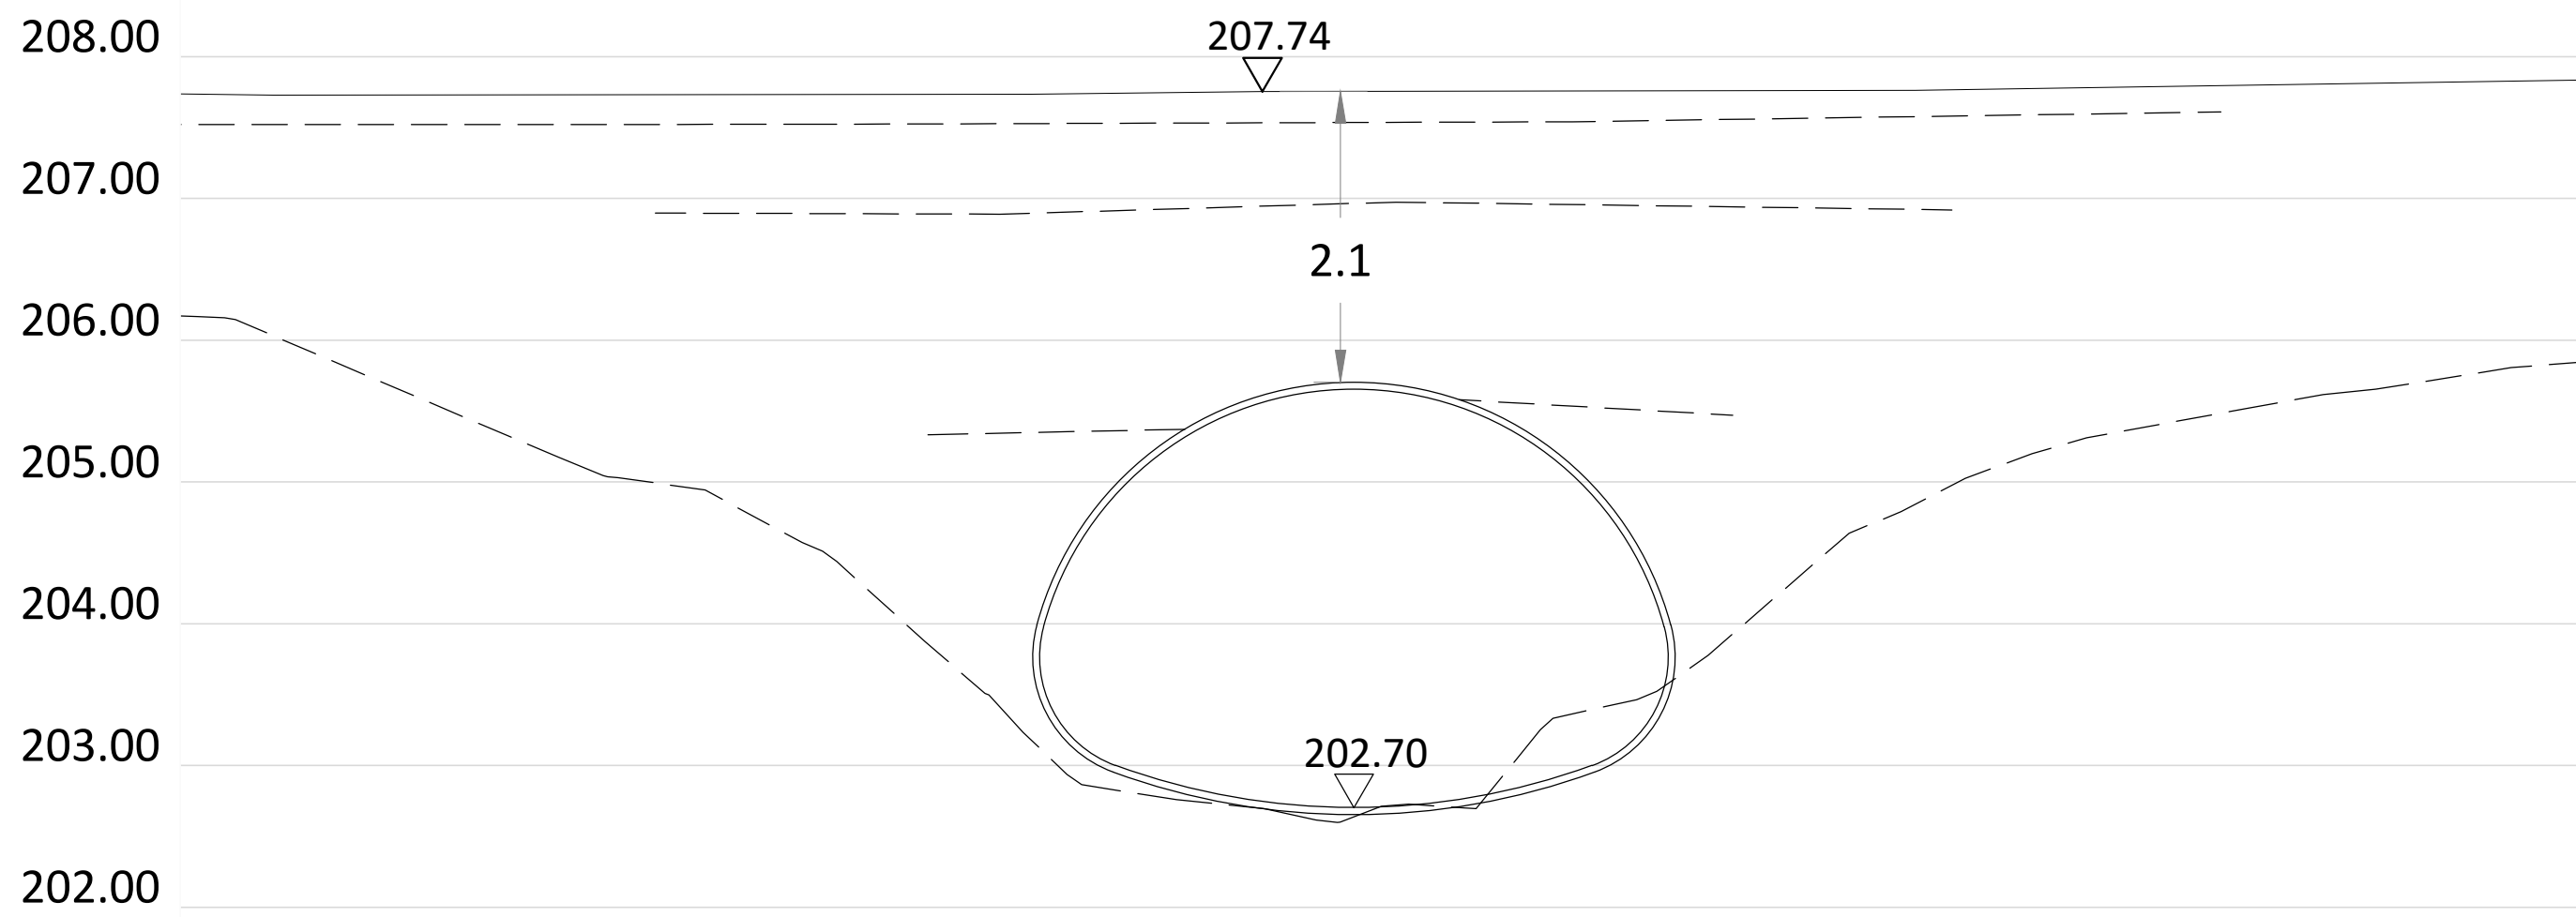



EXISTING SOUTH ELEVATION

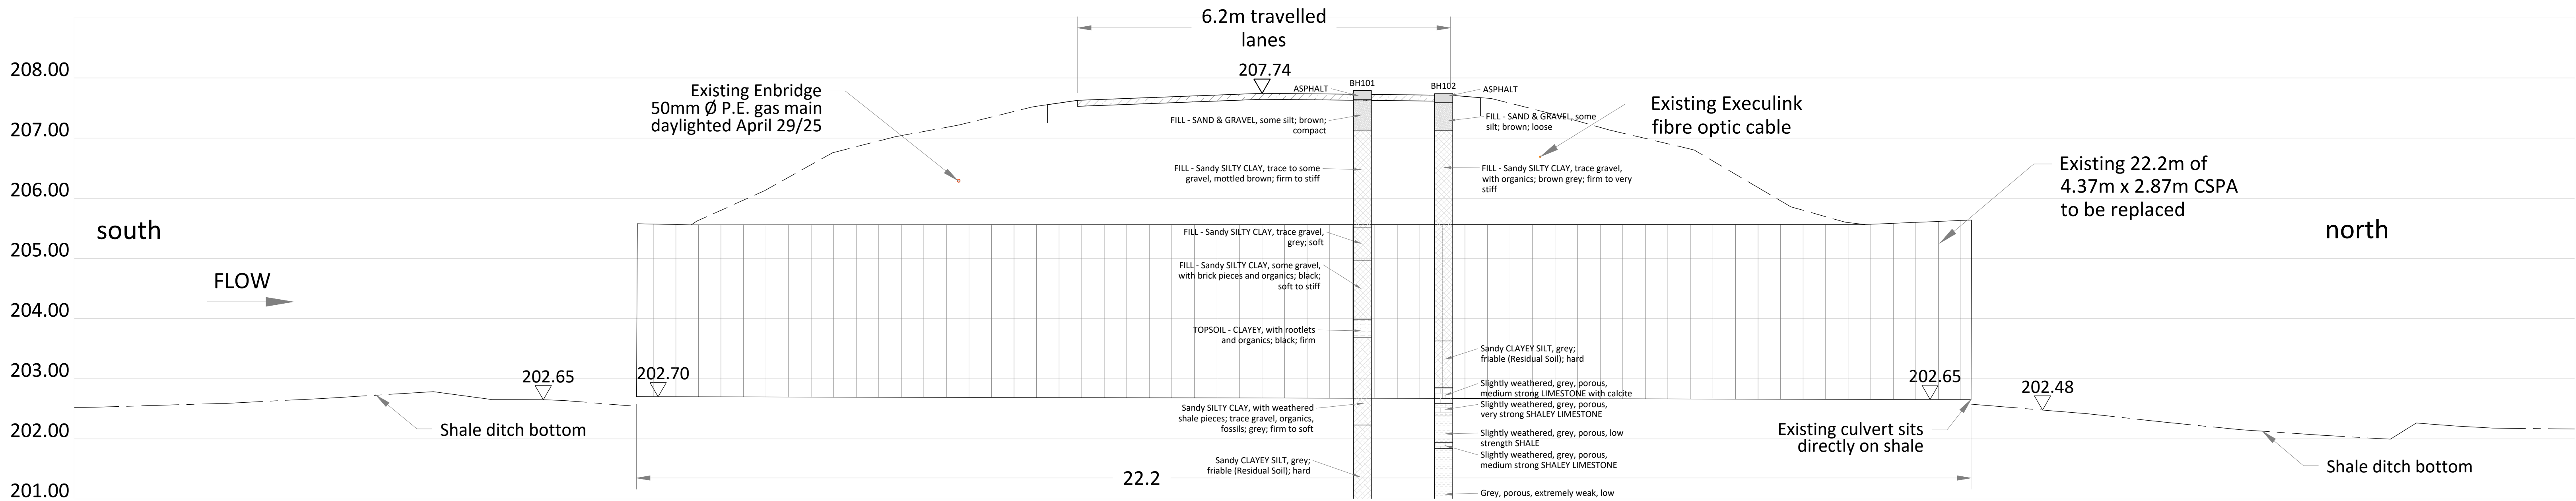

EXISTING PROFILE

Municipality of Lambton Shores Structure # 1022

SURVEY	K. GRAHAM				
DESIGN	K. GRAHAM				
DRAWN	K. GRAHAM				
DATE	APRIL 2025	0	FOR TENDER	K.G.	NOV 4/25
		No.	REVISION	BY	DATE

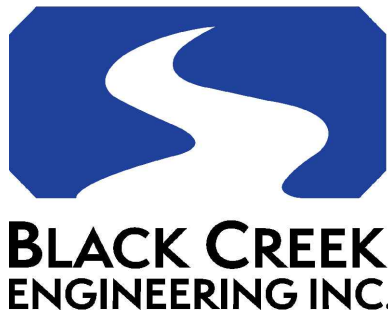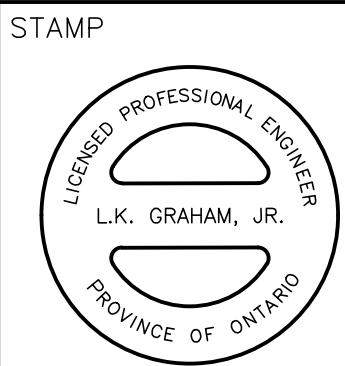


1086 Modeland Road
Building 1010, Suite 266
Sarnia, Ontario
(519) 333-5893


MUNICIPALITY OF LAMBTON SHORES
TENDER 2025-xx
DECKER ROAD / DECKER CREEK
CULVERT REPLACEMENT - EXISTING CONDITIONS & REMOVALS

PROJECT NO.
2088.00
SHEET NO:
EC


Last Updated: November 4, 2025

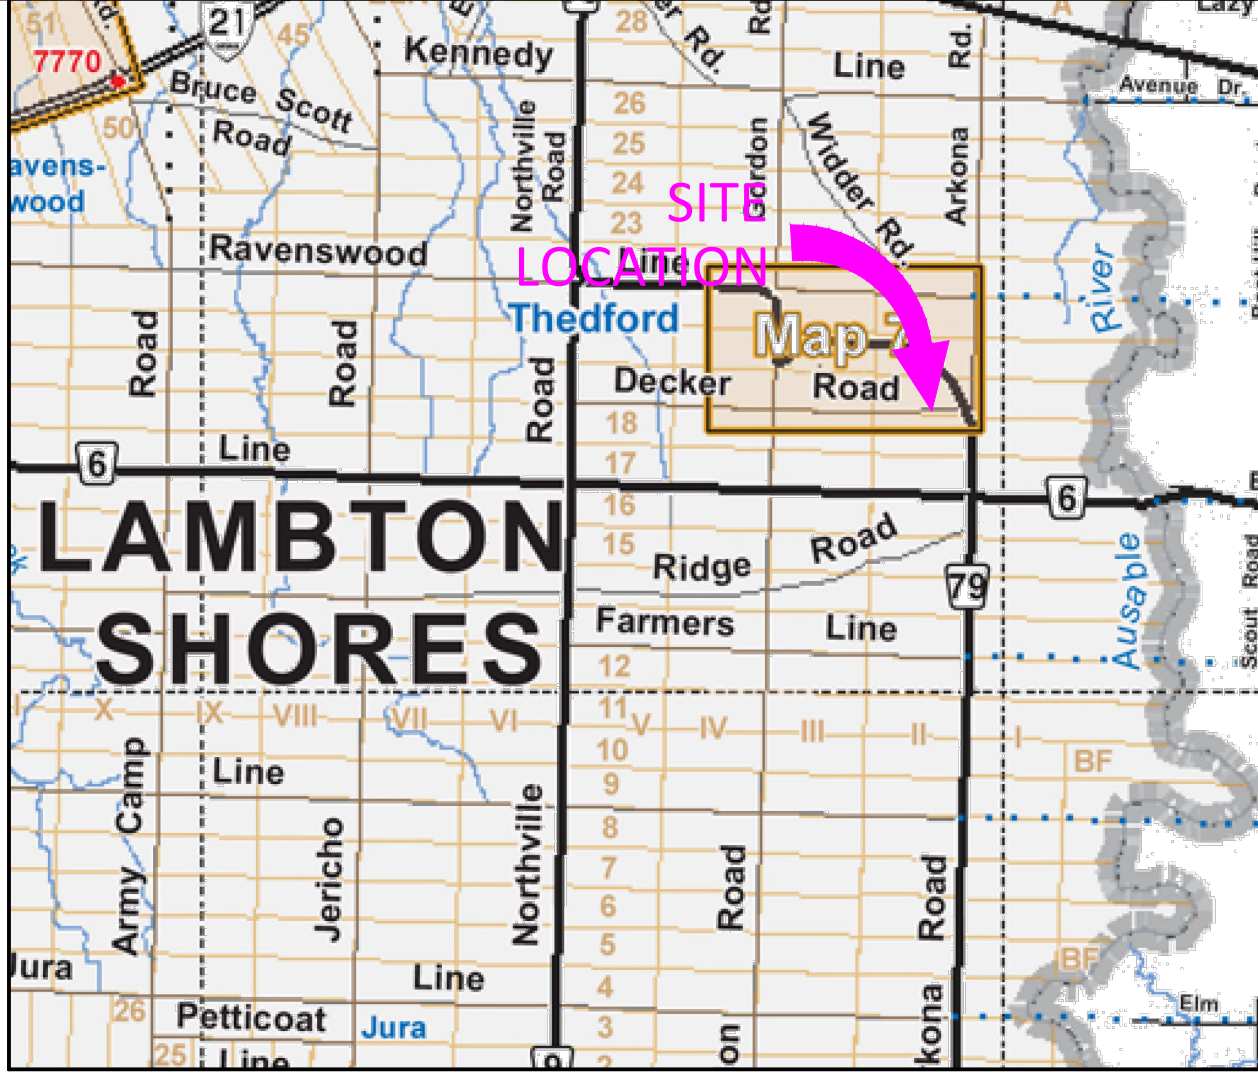


KEY PLAN

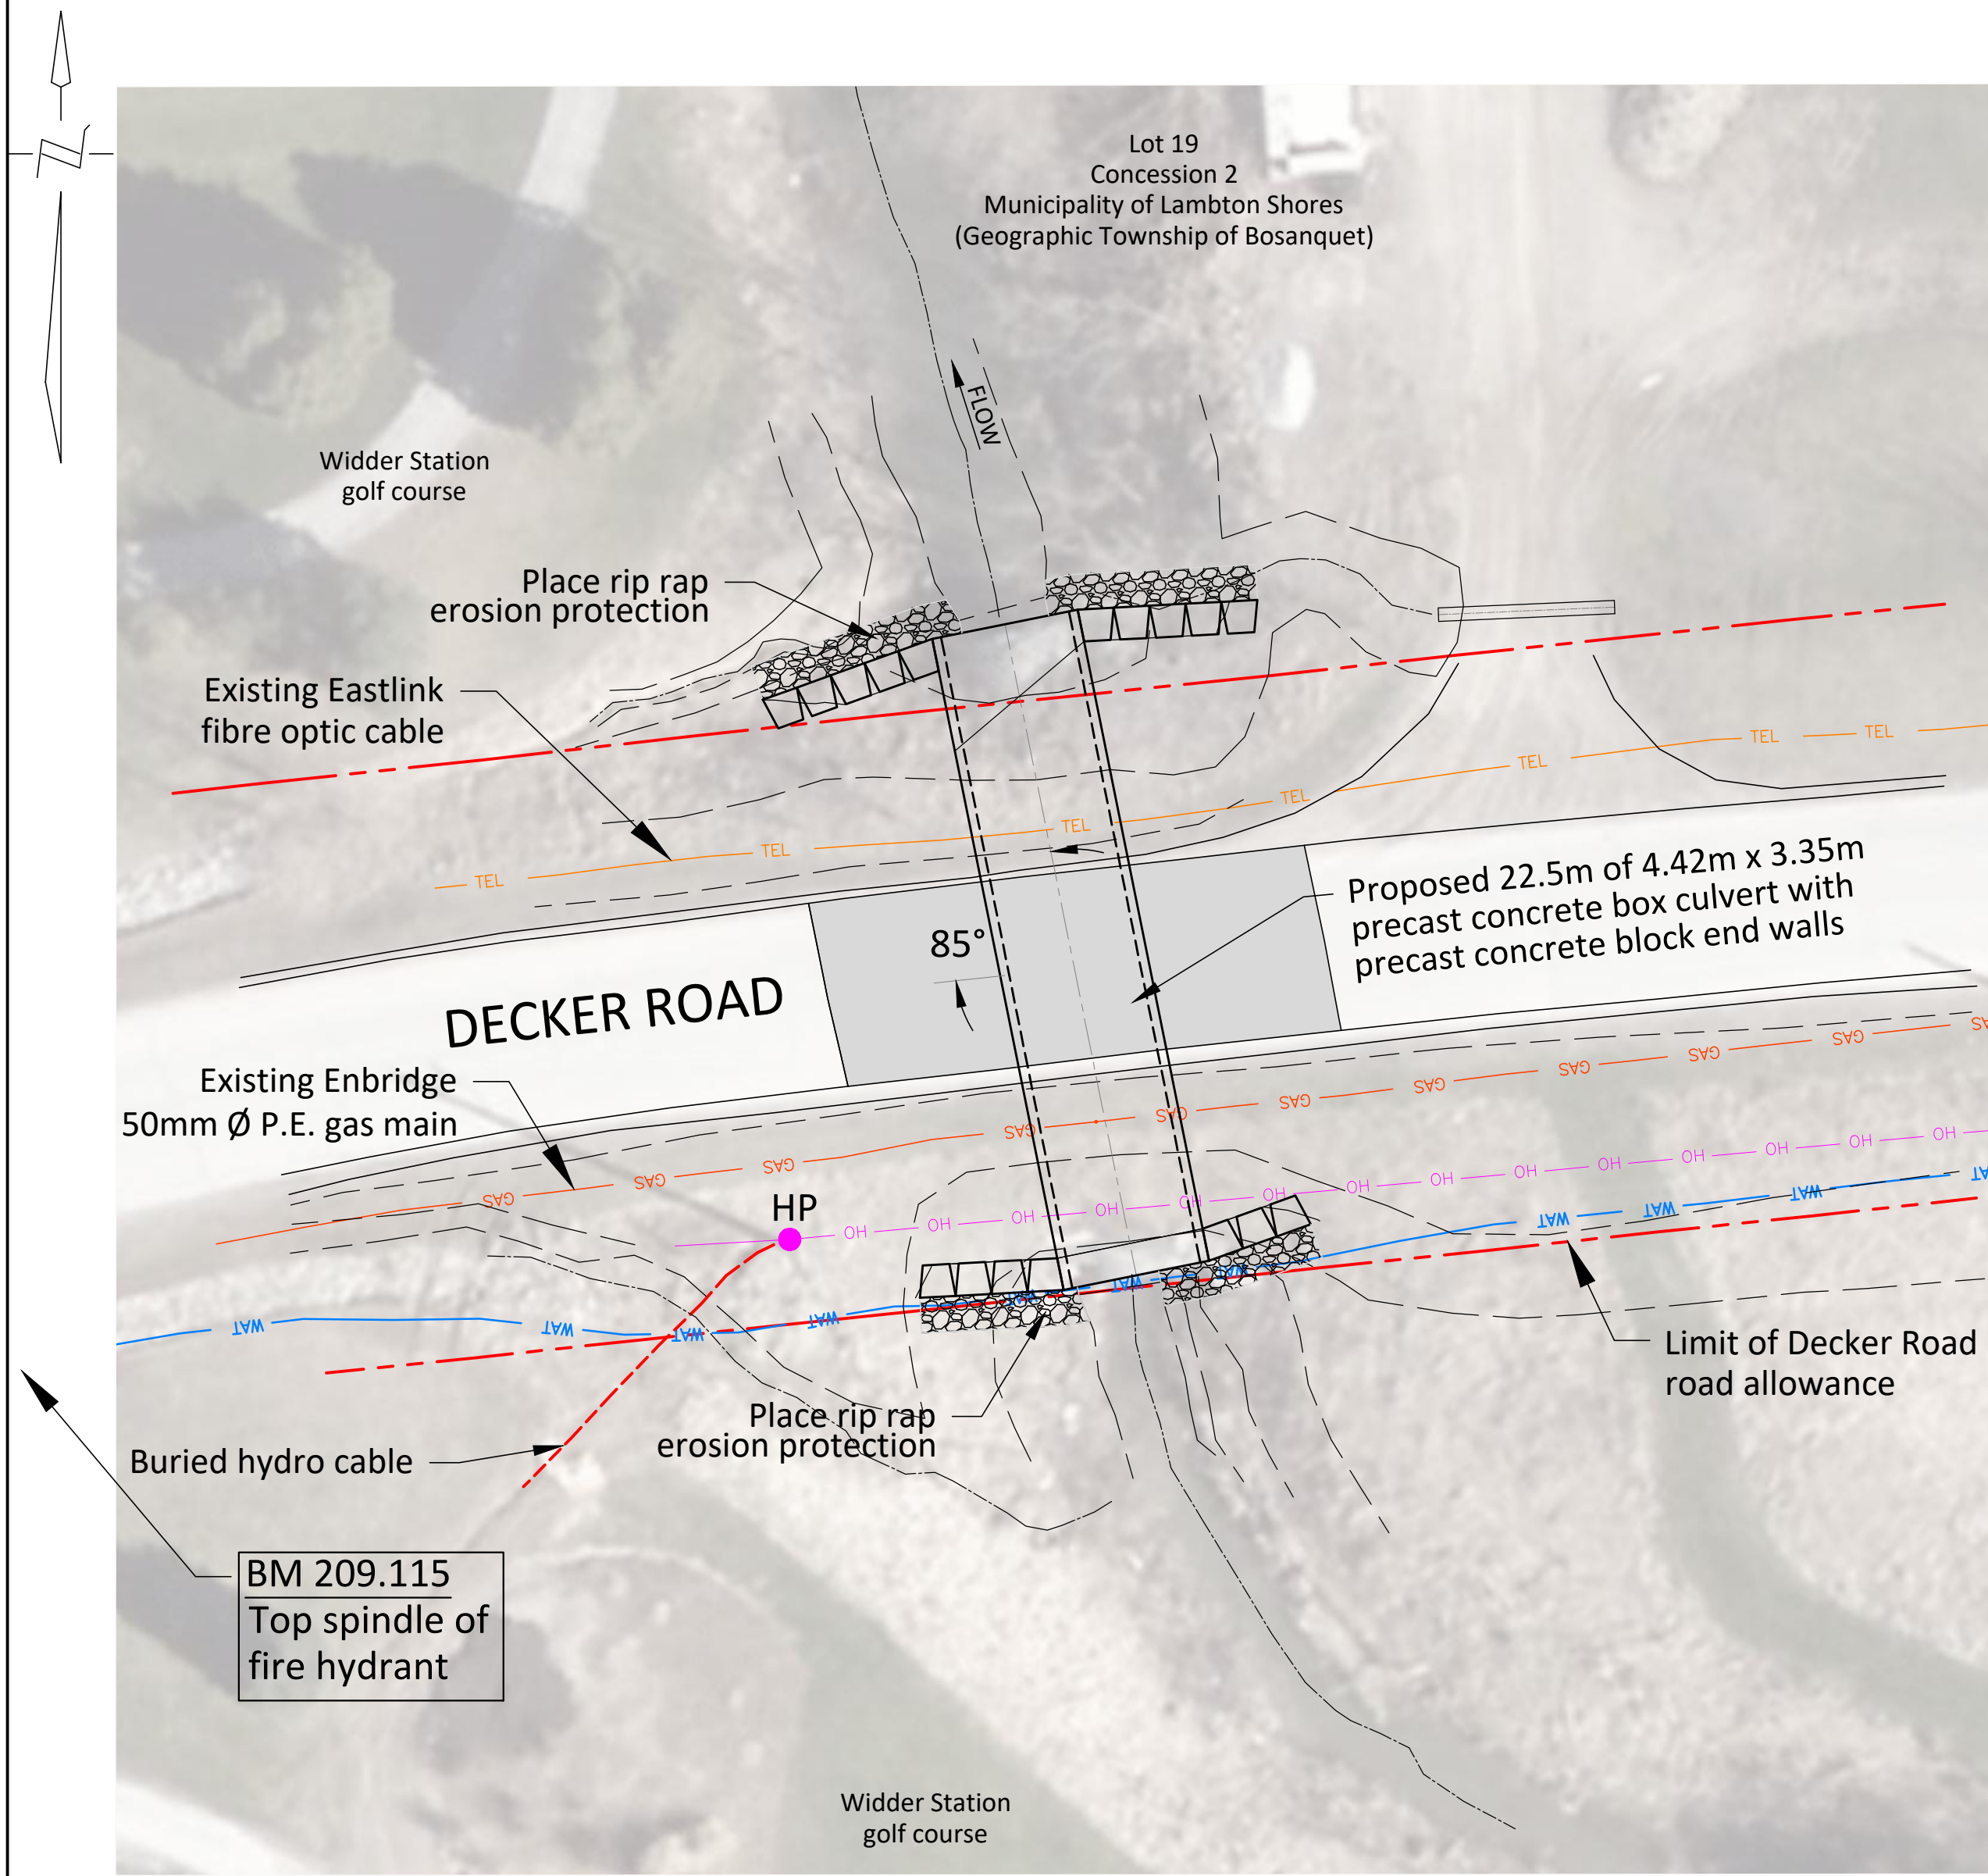


PROPOSED PLAN

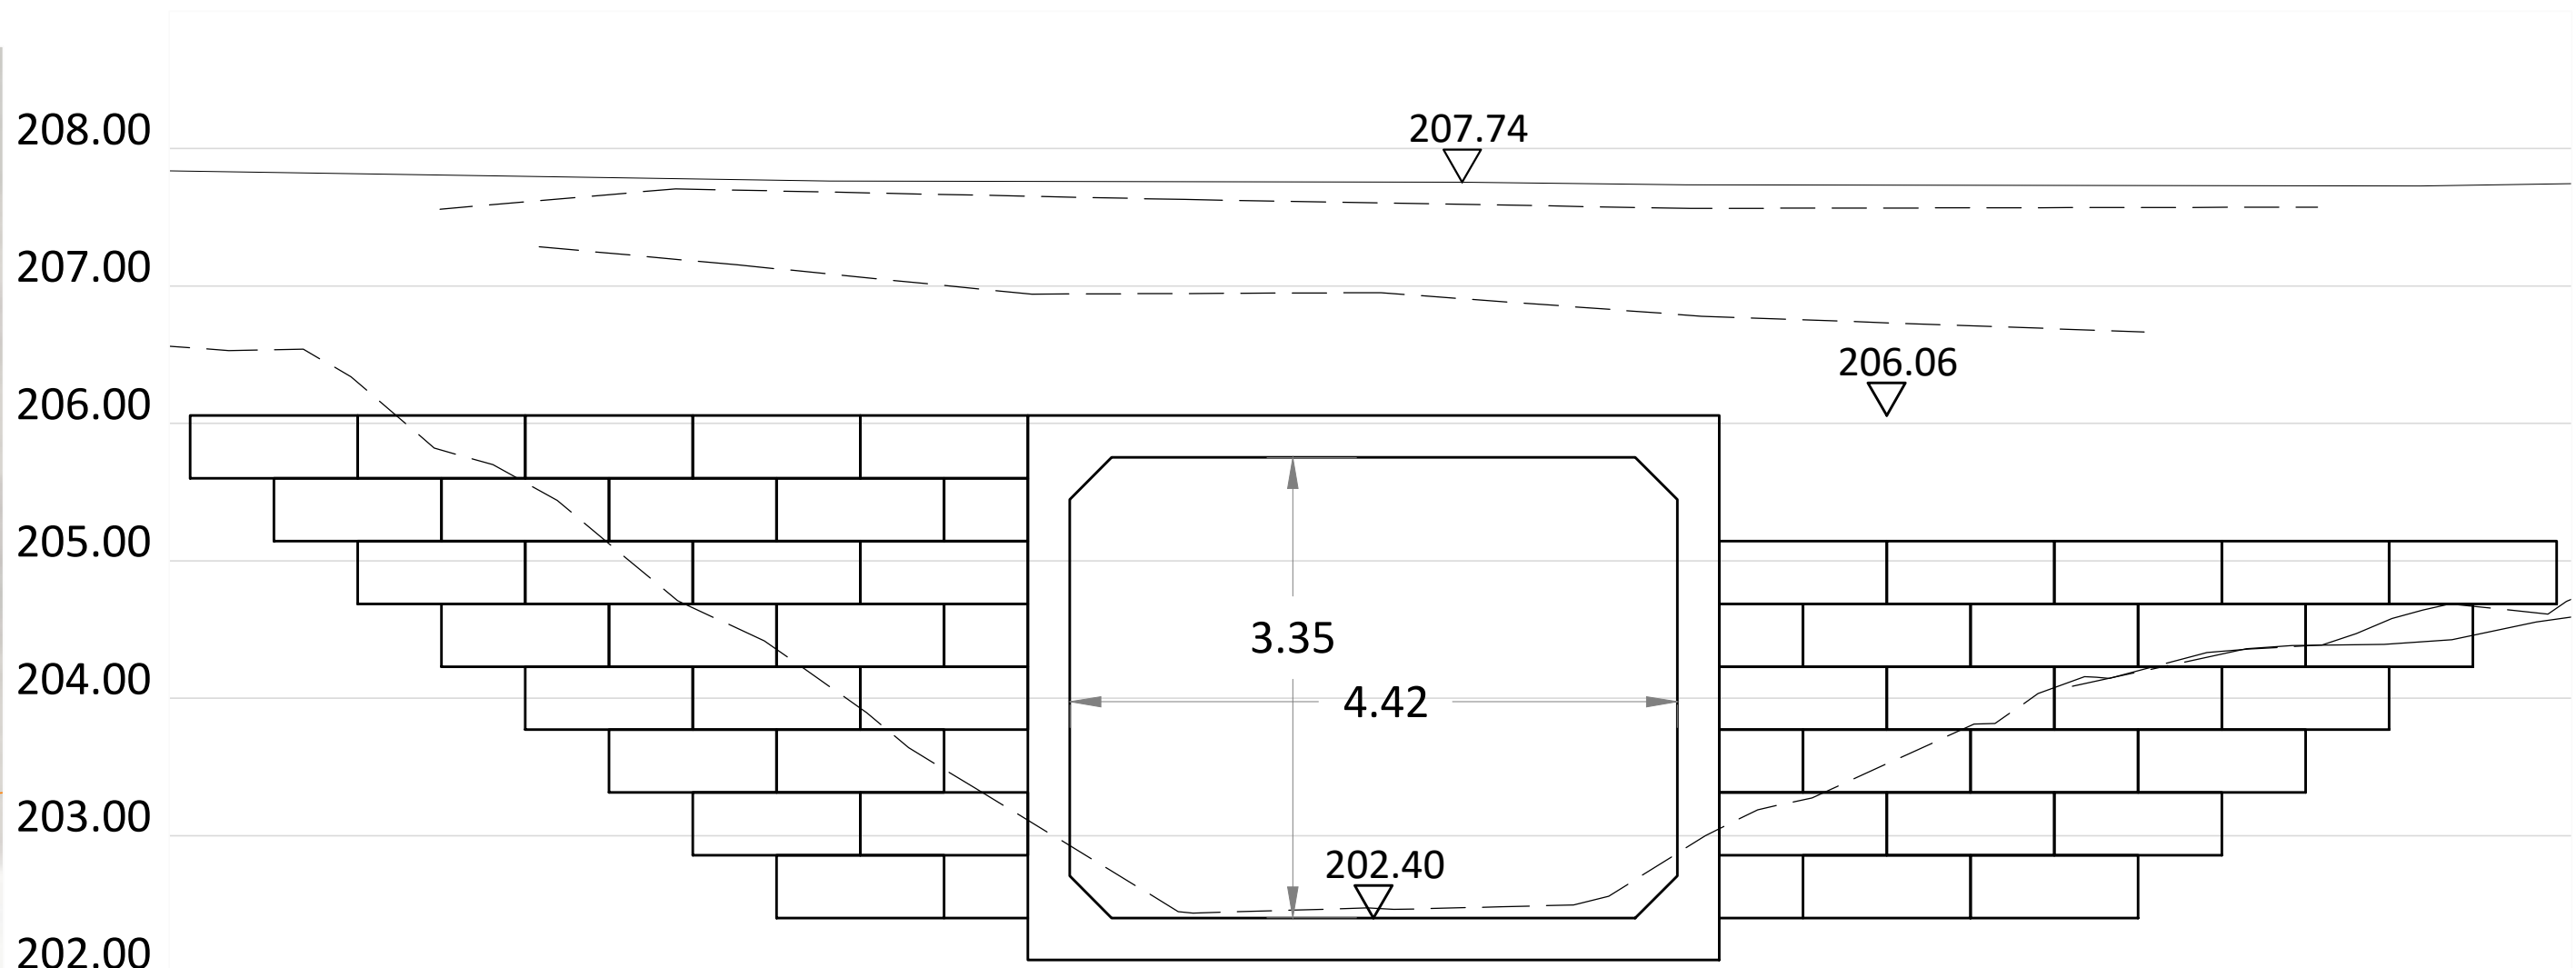


PROPOSED NORTH END SECTION

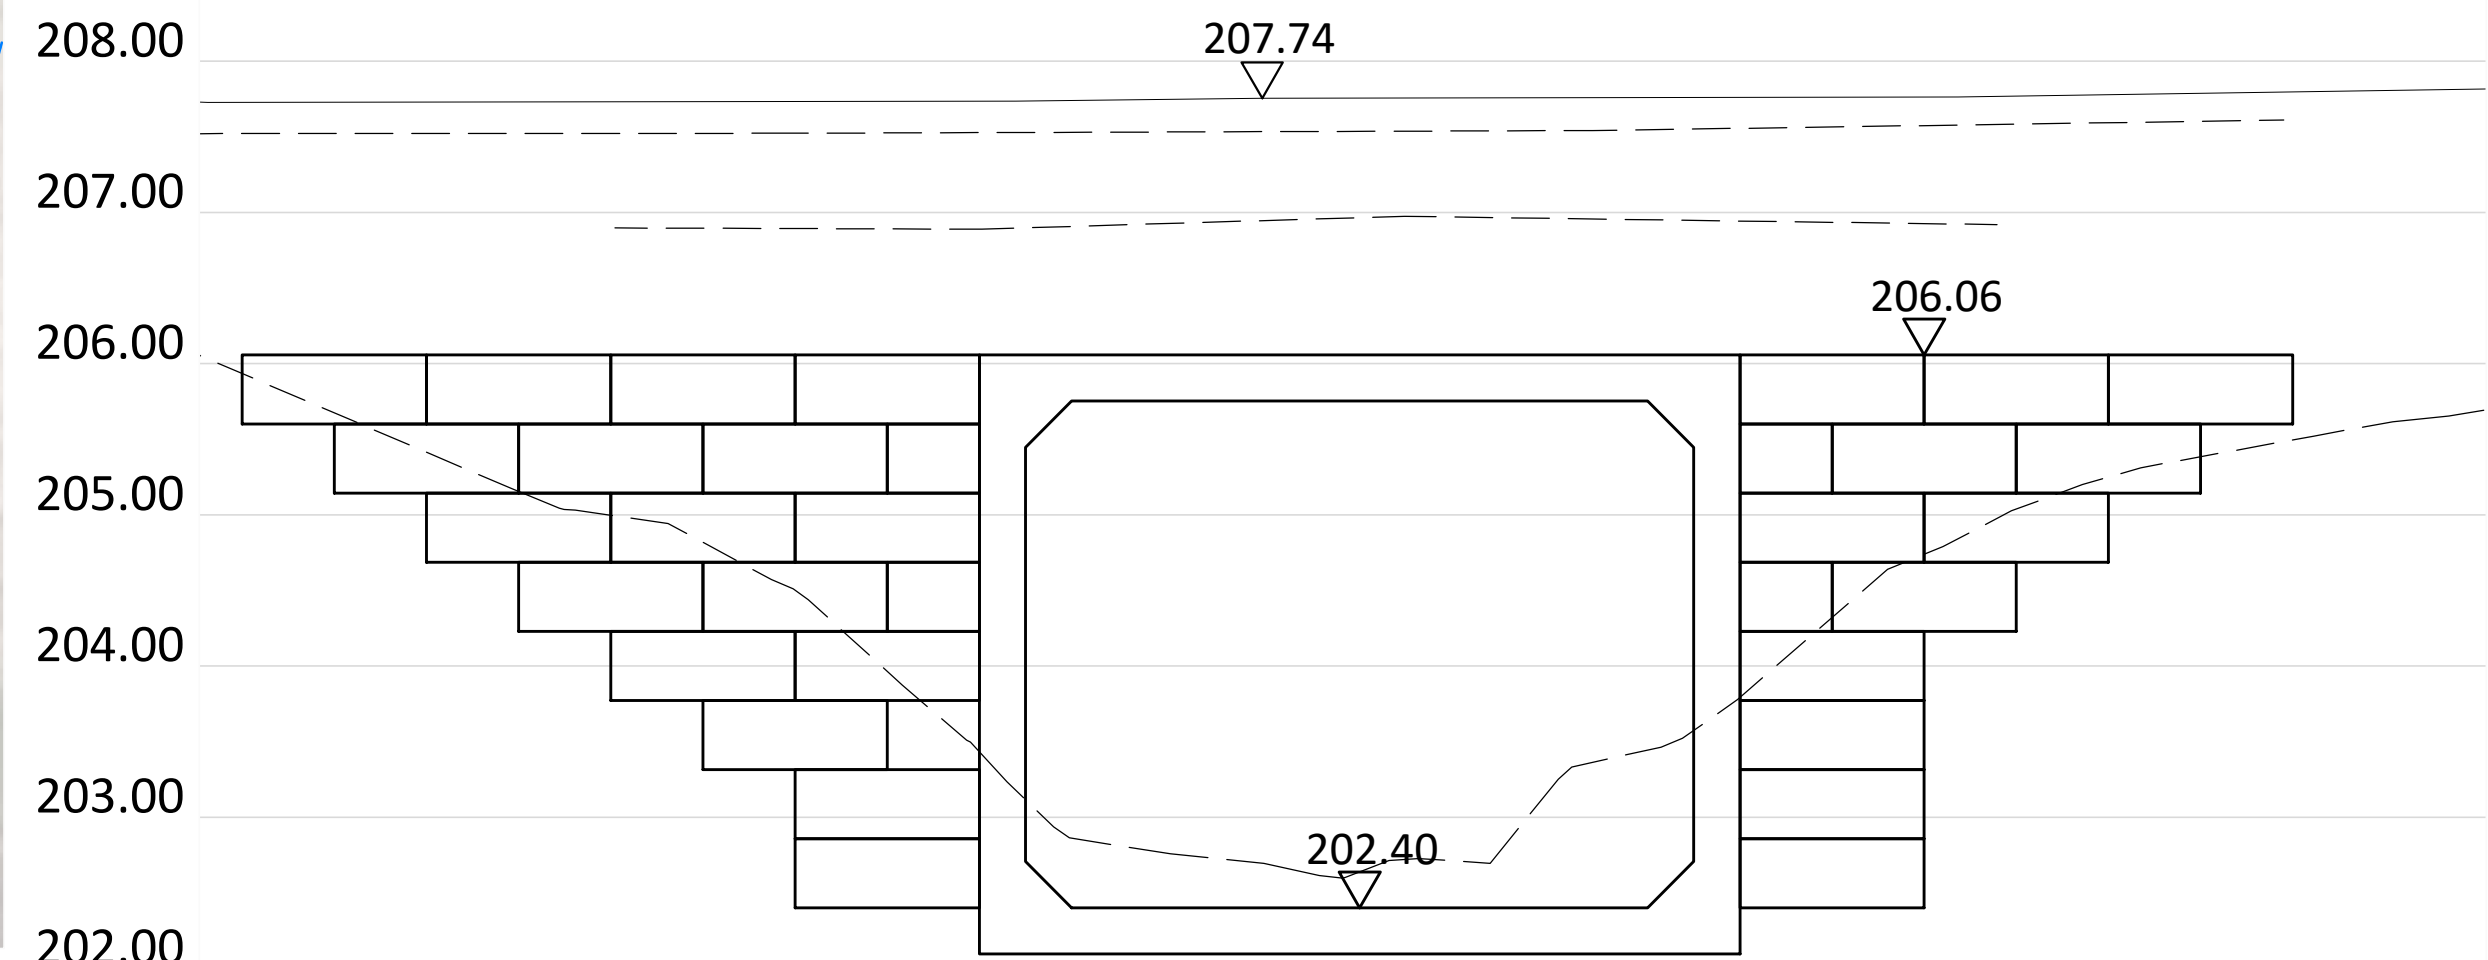

PROPOSED SOUTH END SECTION


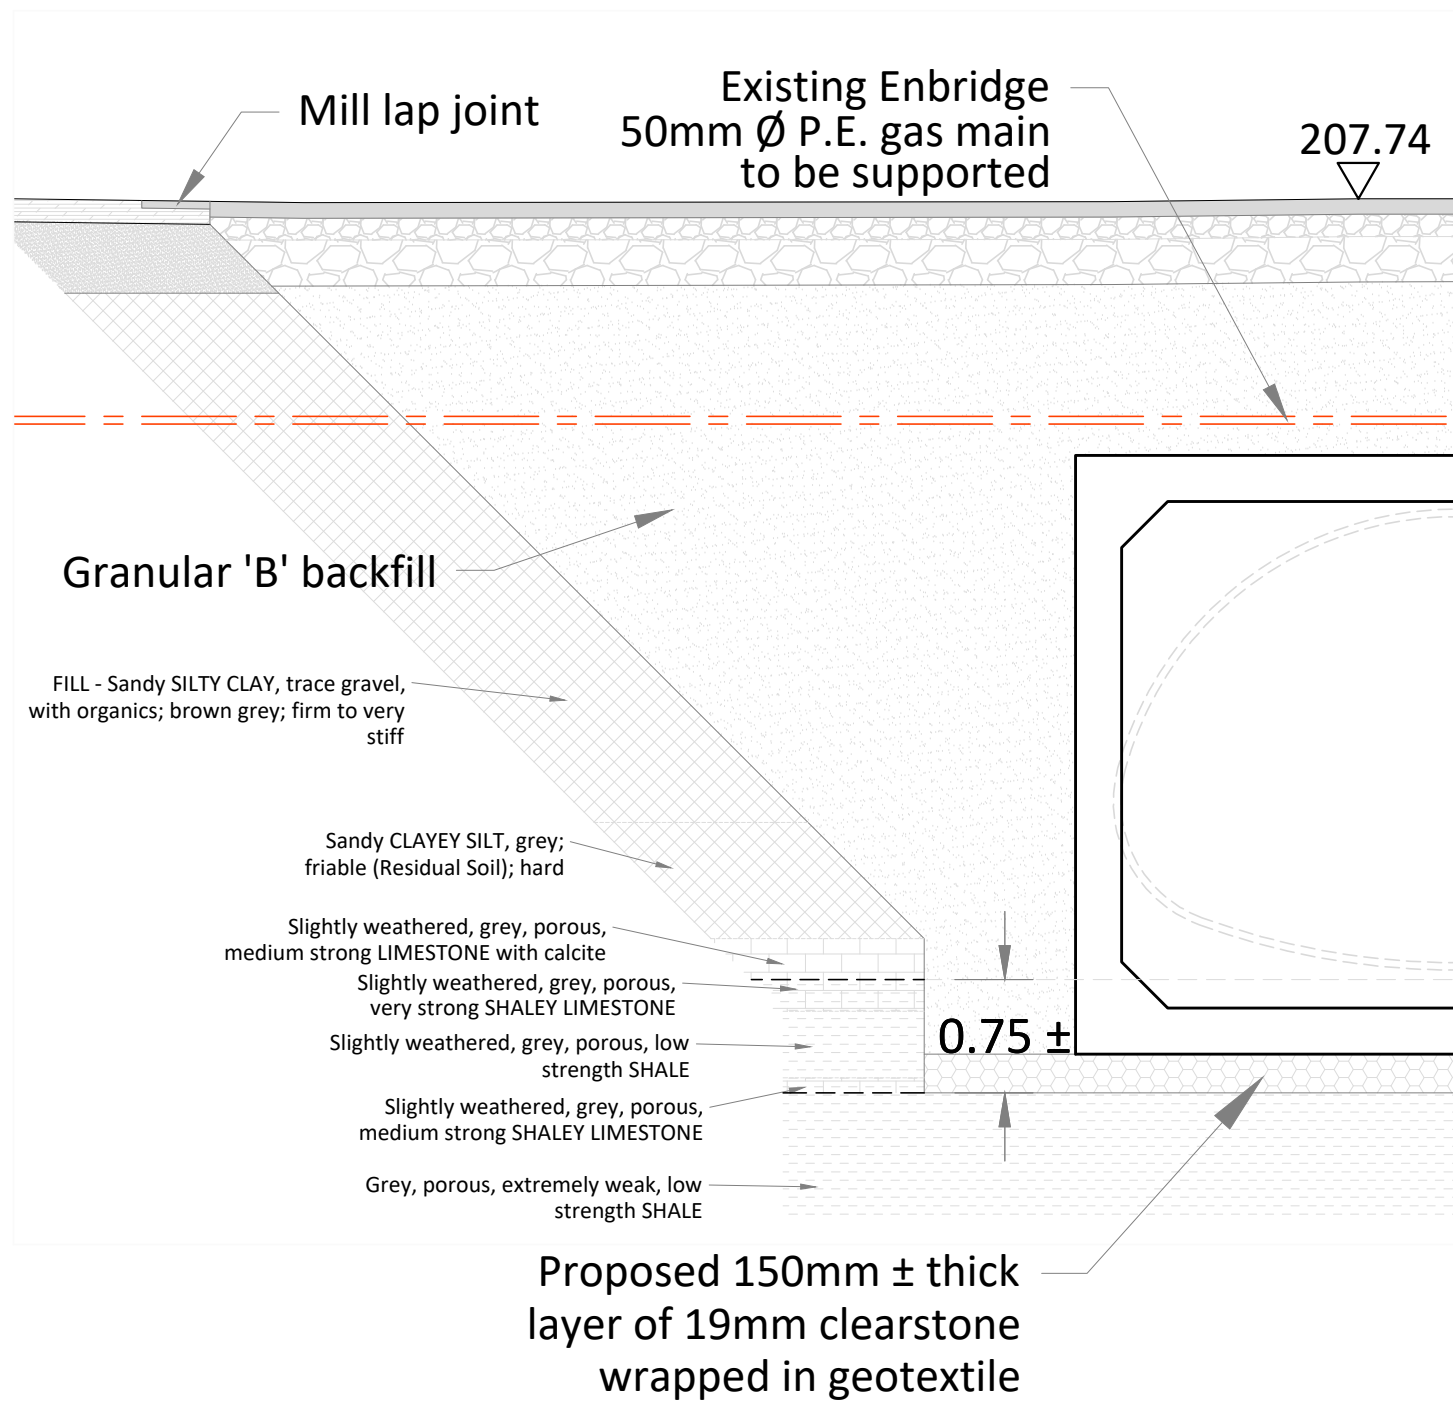


PROPOSED HALF SECTION

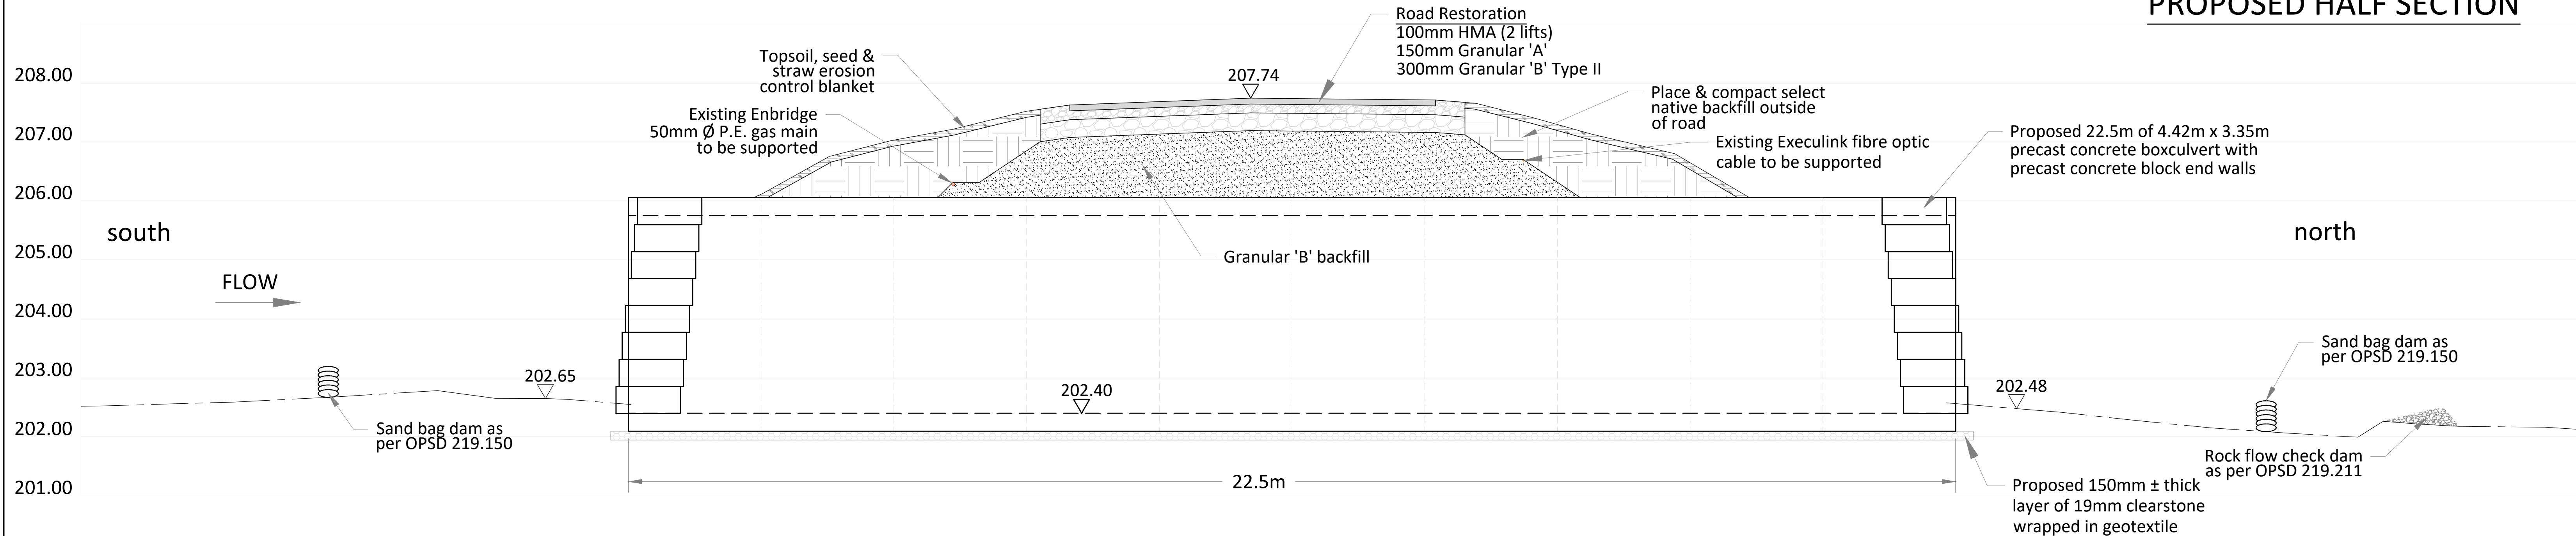

PROPOSED PROFILE

SURVEY	K. GRAHAM				
DESIGN	K. GRAHAM				
DRAWN	K. GRAHAM				
DATE	APRIL 2024	0	FOR TENDER	K.G.	NOV 4/25
		No.	REVISION	BY	DATE

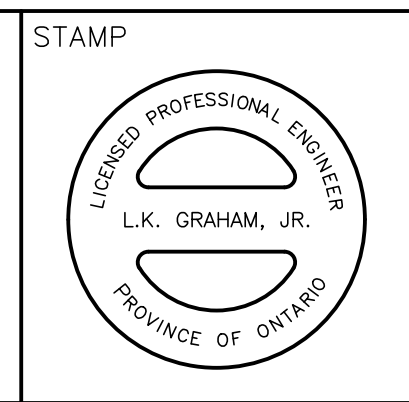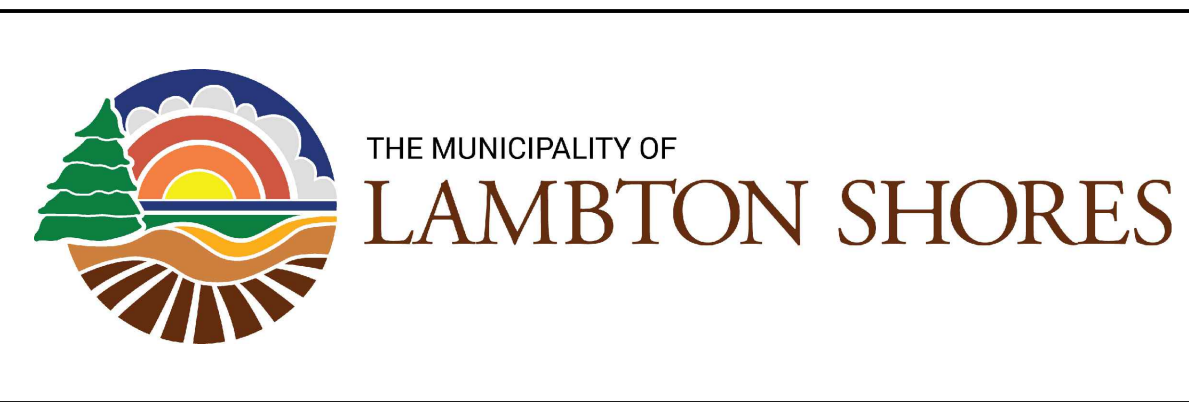

Municipality of Lambton Shores Structure # 1022	
MUNICIPALITY OF LAMBTON SHORES TENDER 2025-xx	
DECKER ROAD / DECKER CREEK CULVERT REPLACEMENT - PROPOSED PLAN & PROFILE	
PROJECT NO.	2088.00
SHEET NO:	PP