




CONSTRUCTION
NORTH



BOTH THE CLIENT AND THE CONTRACTOR, HOLDING ALL SUB-TRADES SHALL REVIEW ALL DRAWINGS AND VERIFY DIMENSIONS. IT IS THE RESPONSIBILITY OF THE CLIENT AND THE CONTRACTOR TO REPORT ANY DISCREPANCIES TO THE DESIGNER BEFORE PROCEEDING WITH CONSTRUCTION. THESE DRAWINGS ARE TO BE READ AND NOT TO BE SCALED. THESE DRAWINGS ARE THE PROPERTY OF THAMM DESIGN AND DRAFTING SERVICE AND KB DESIGN AS PART OF EVEREST ESTATE HOMES

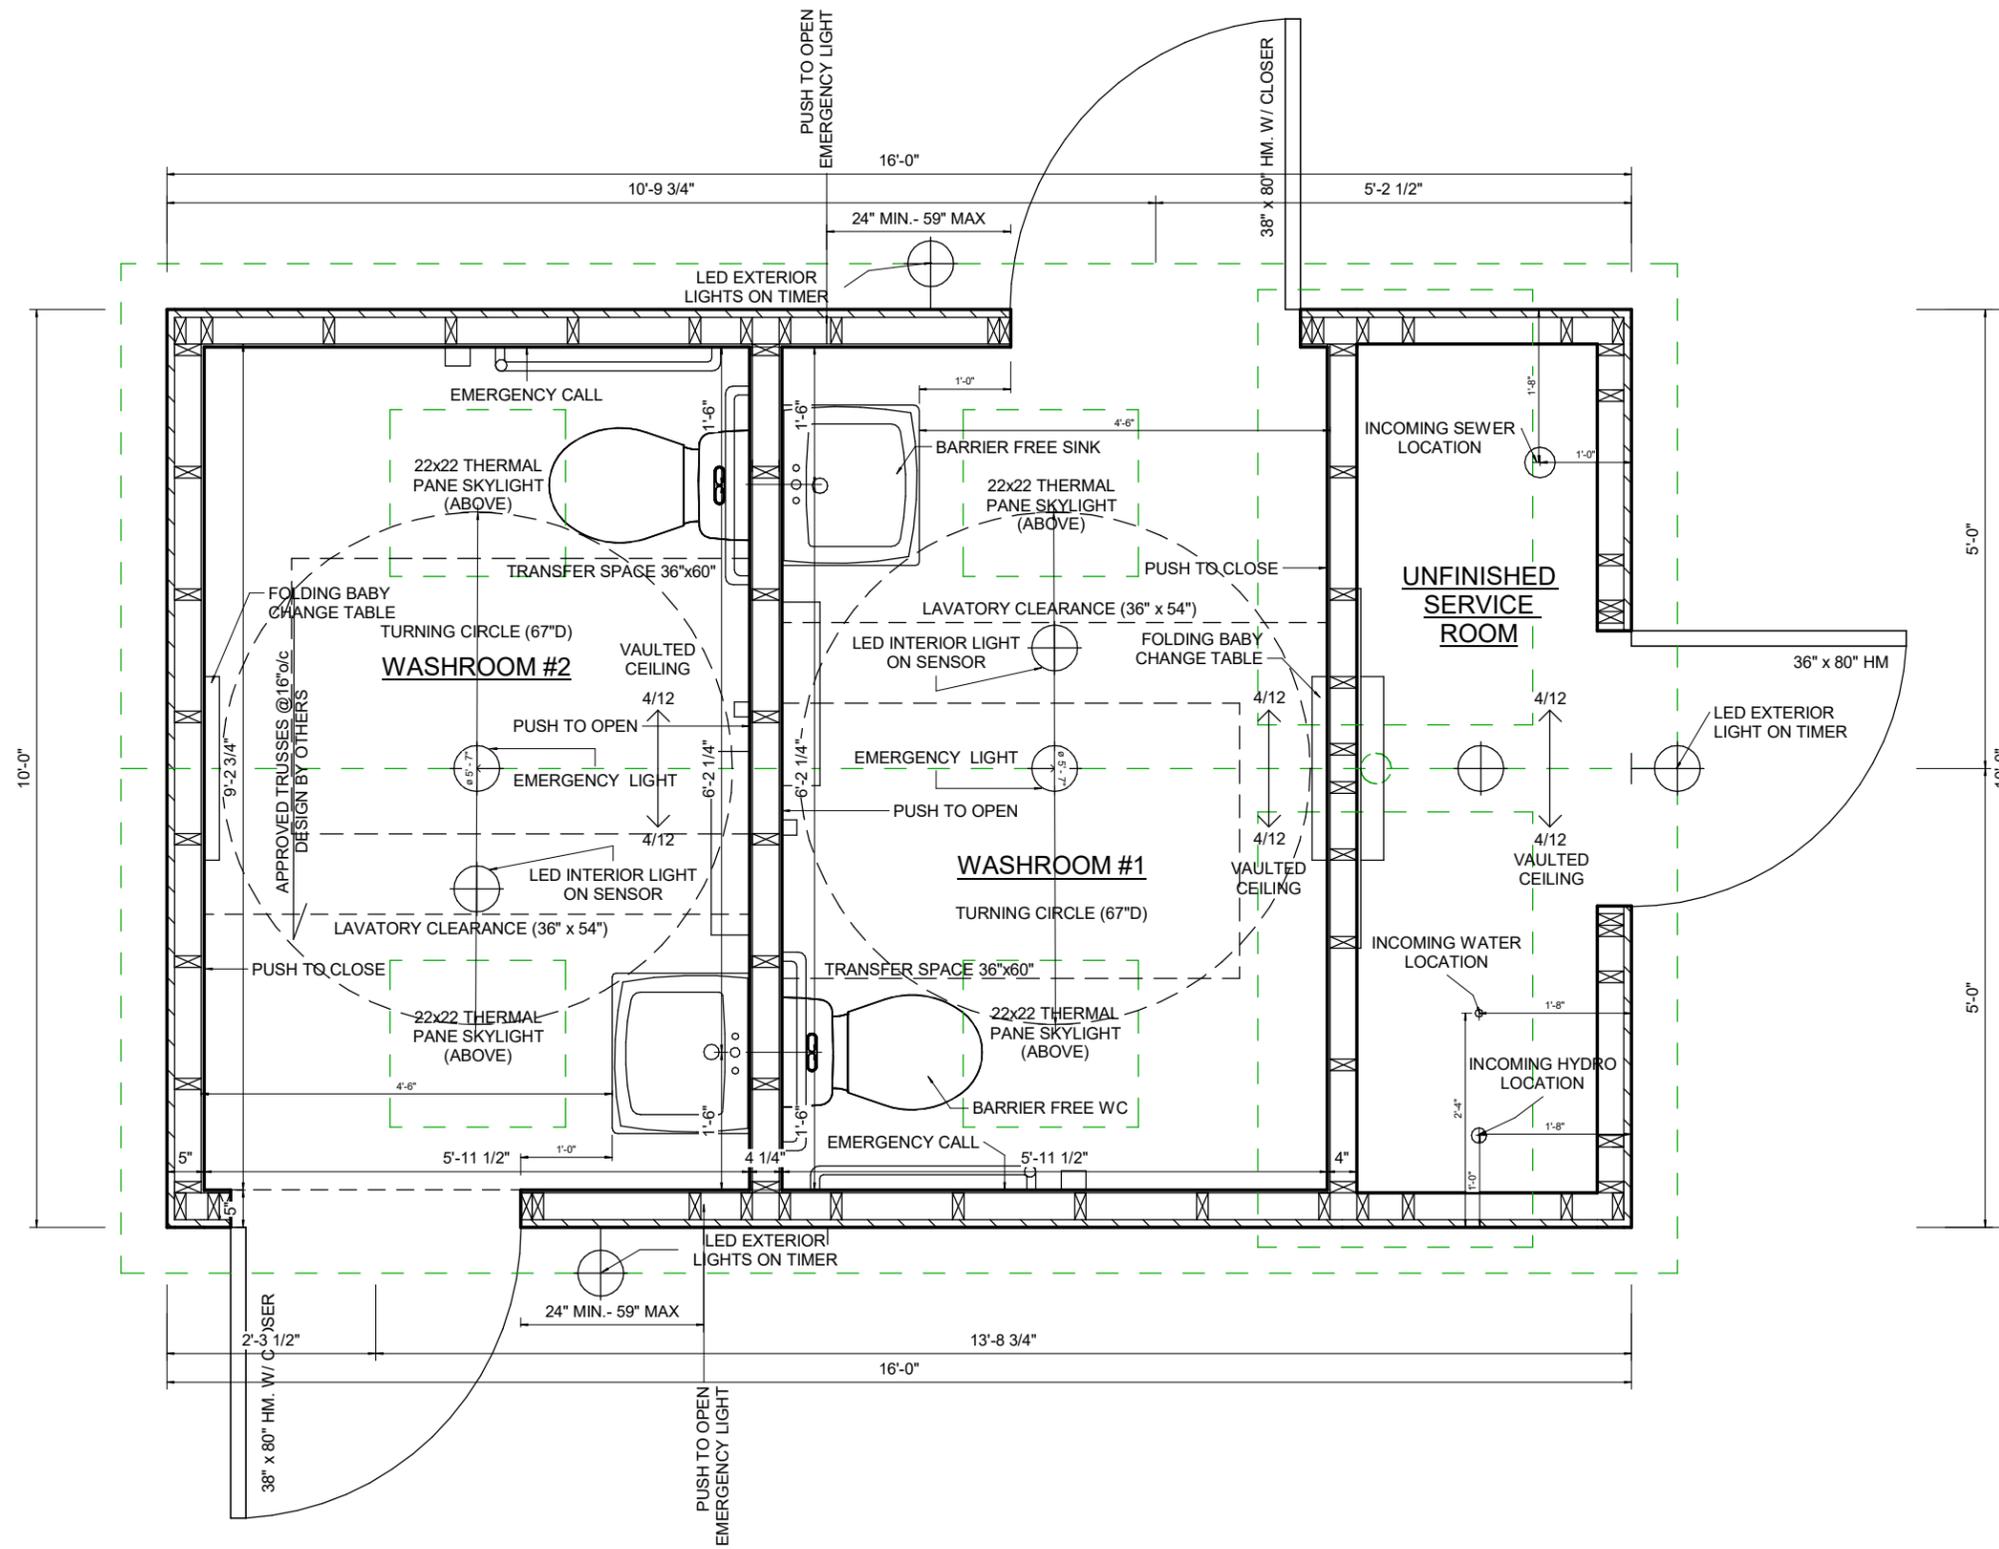

FLOOR PLAN
SCALE: 1/2" = 1'-0"

MAIN FLOOR PLAN

LAMBTON SHORES

230 MAIN ST W, OTTERTVILLE, ON
N0J 1R0

DESIGNED BY: DHRUVIK SOJITRA

CHECKED BY: TRAVIS HAMM

DATE: 2026-01-27 1:44:28 PM

1/2" = 1'-0"

A1

REGISTERED TRADE MARK T.M.A. 725 219
SCOTTY PINE PORTABLES, A DIVISION OF SCOTT RICHMOND LTD.
MAILING ADDRESS: 172 WESTERN AVENUE, DELHI, ONTARIO N4B 1S1
1-800-265-4263, FAX 519-582-7229, WEBSITE: SCOTTRICHMONDLTD.COM
© SCOTTY PINE PORTABLES 2012
THIS INFORMATION SHALL NOT BE REPRODUCED, REUSED, COPIED OR
ALTERED WITHOUT THE WRITTEN PERMISSION FROM THE COPYRIGHT HOLDER