


PLAN FOR FIRE SAFETY - 123 FAKE STREET

MAIN FLOOR

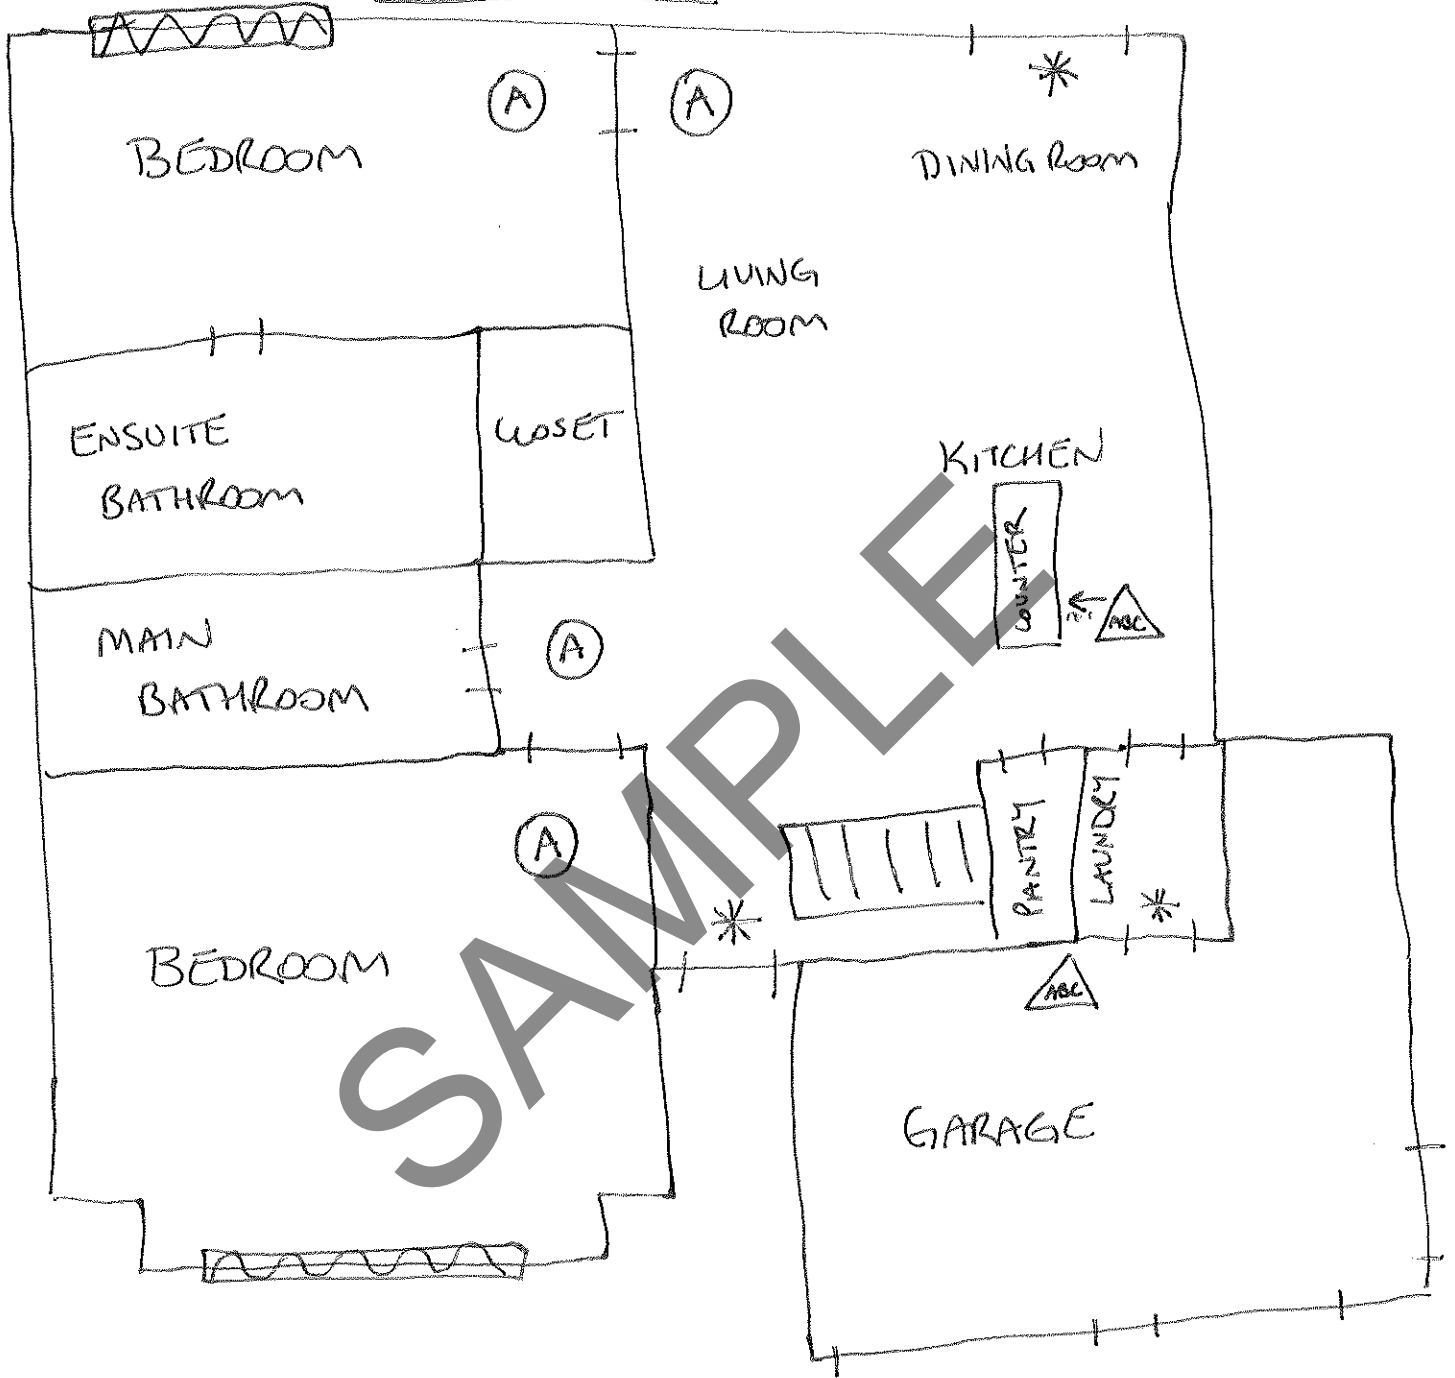

LEGEND


* EXIT (EXTERIOR DOORS)

(A) SMOKE AND CARBON MONOXIDE ALARM

ABC FIRE extinguishers

EMERGENCY EXIT (EGRESS WINDOW)

BASEMENT / LOWER LEVEL

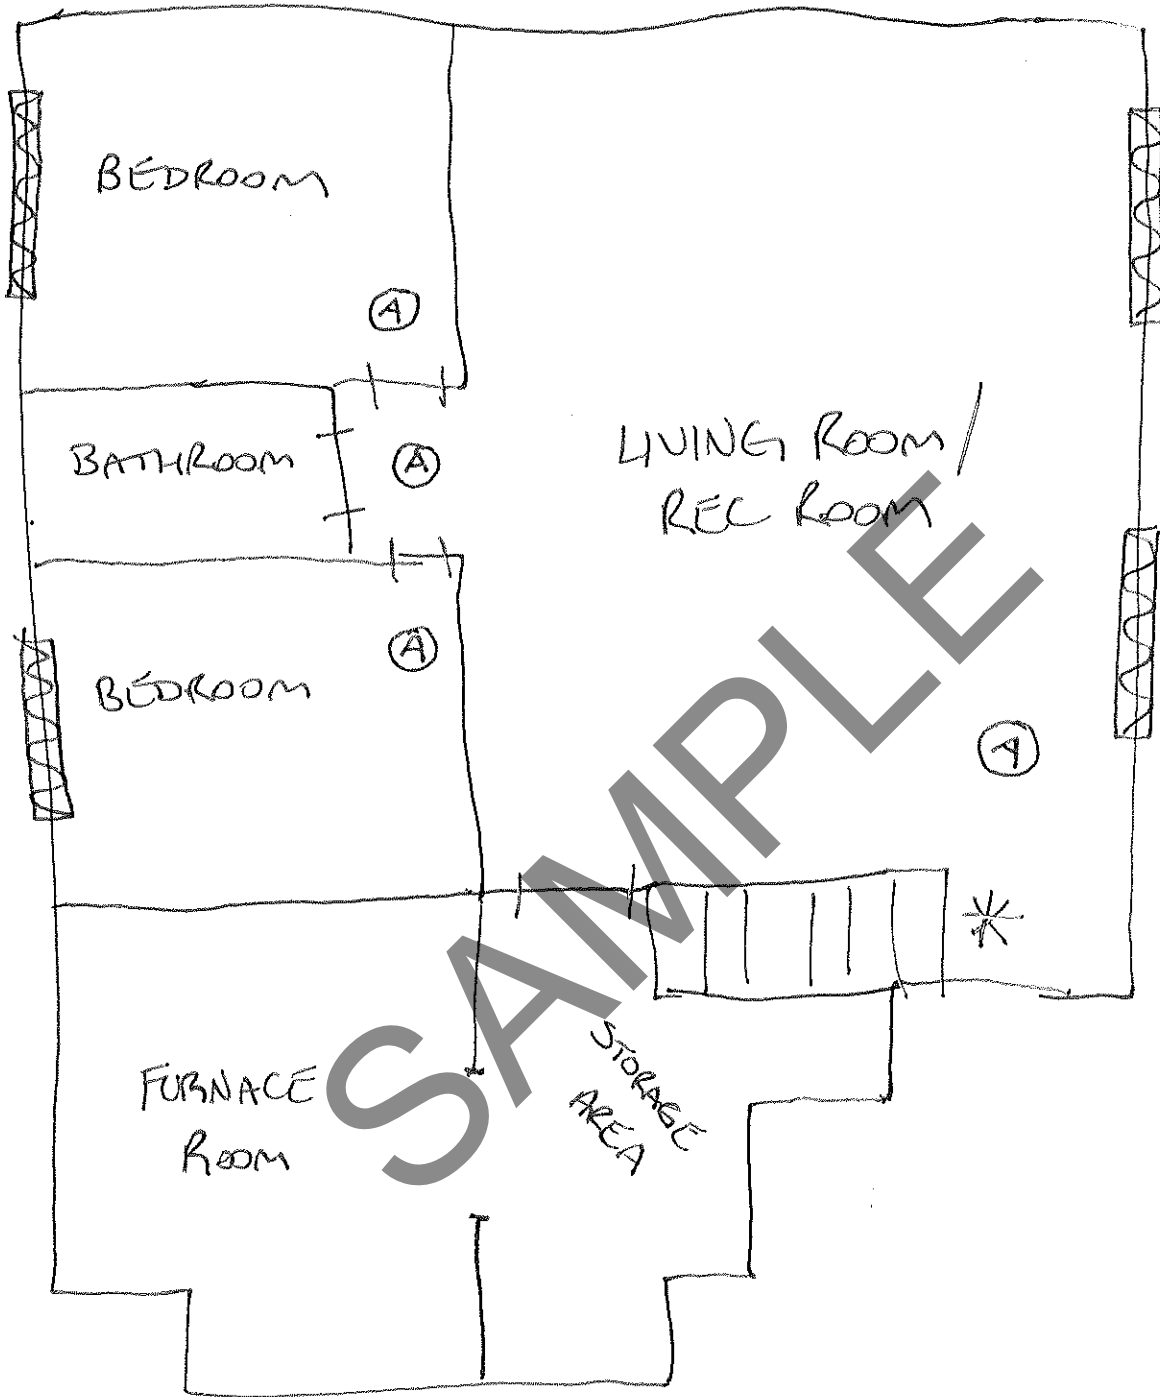

LEGEND

- * ACCESS TO MAIN FLOOR / EXTERIOR DOORS
- EMERGENCY EXIT (EGRESS WINDOW)
- (A) SMOKE AND CARBON MONOXIDE ALARM