
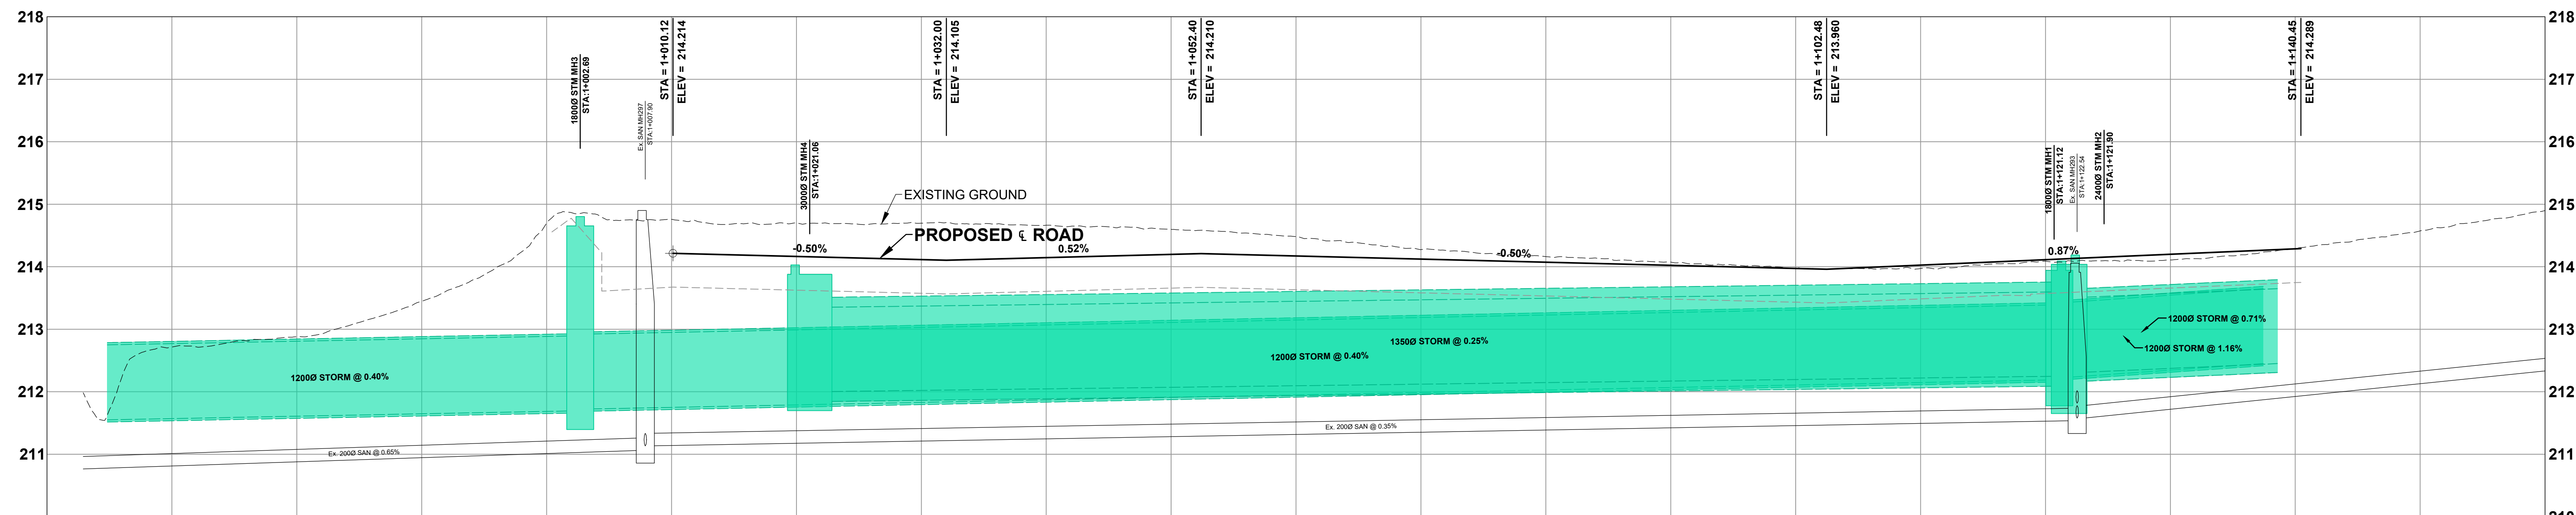


0m 9m 18m

PROBLEM AREA 6 MACKENZIE STREET

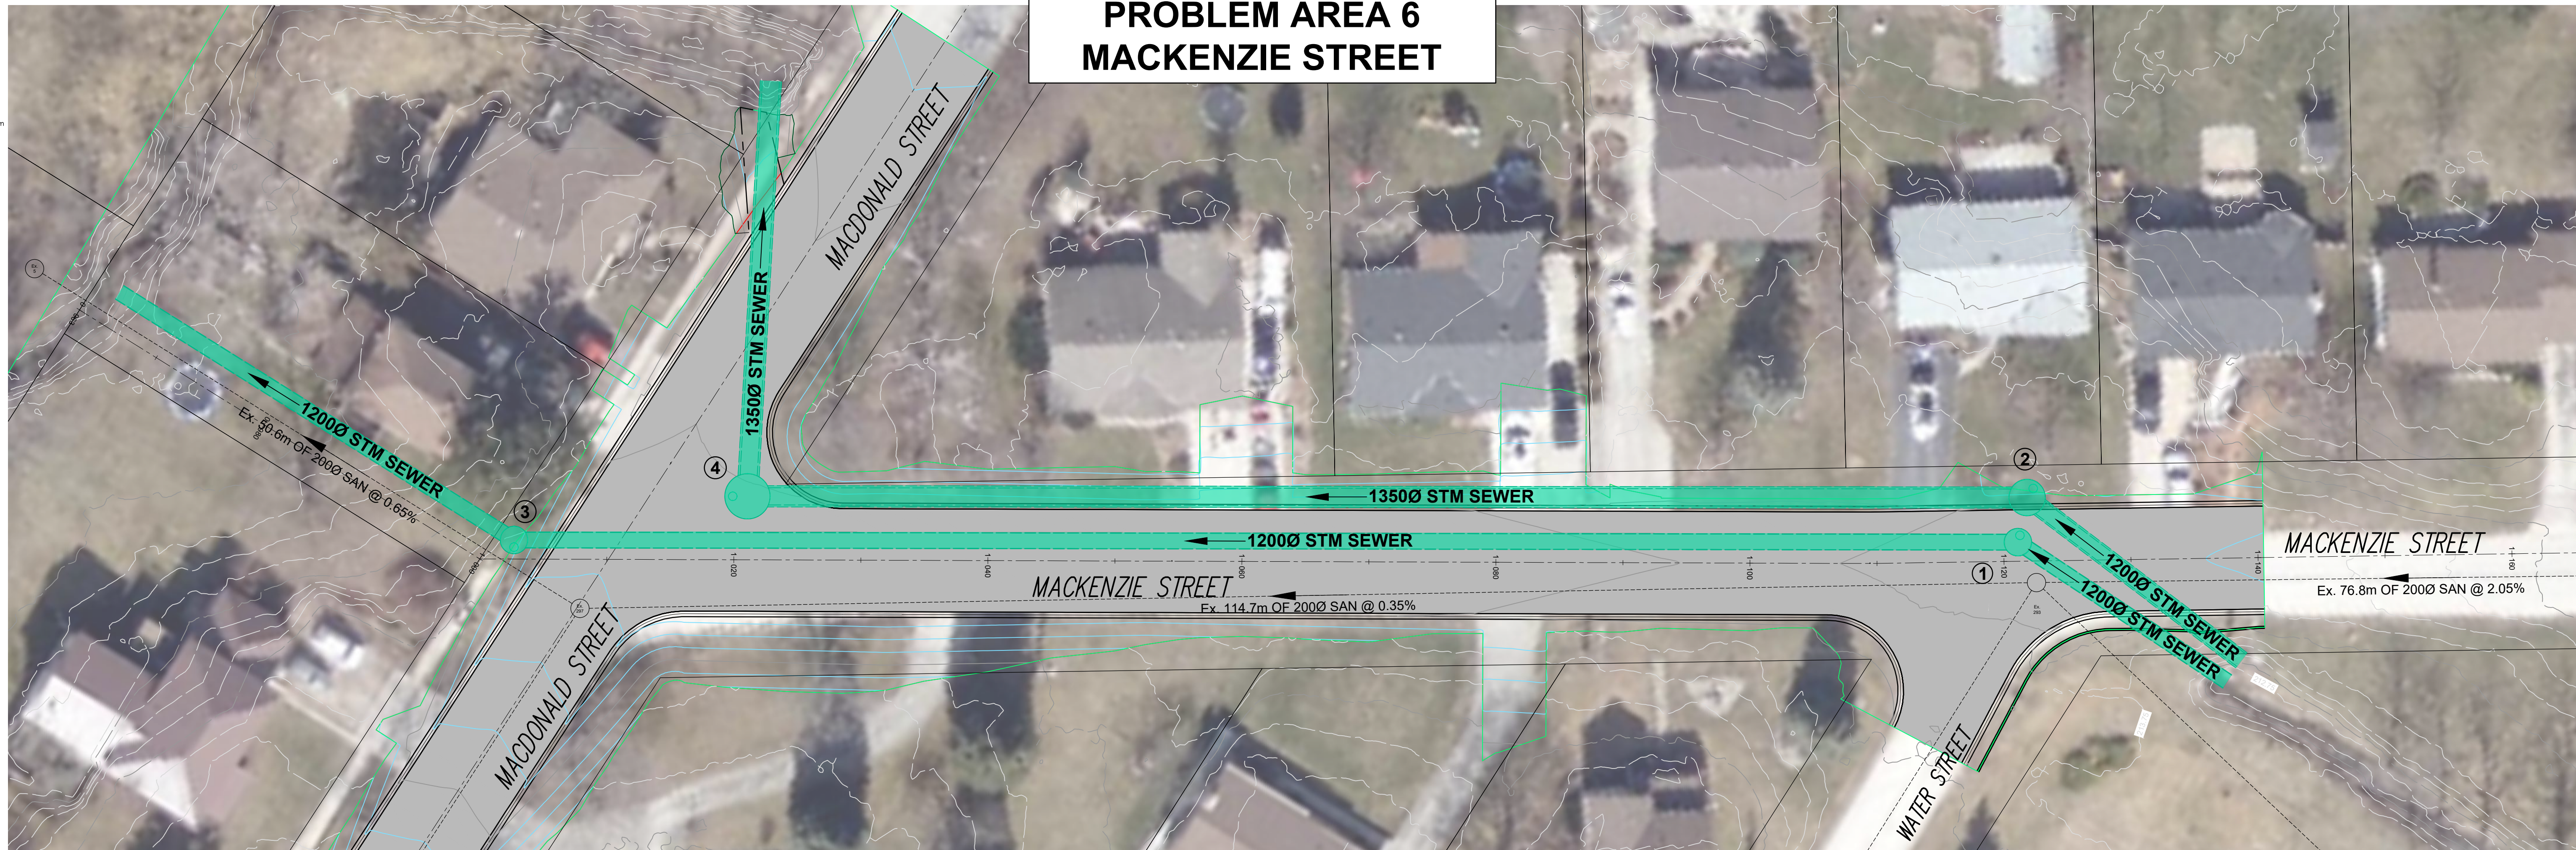



Proposed Grade	212.715	212.881	213.448	214.700	214.759	214.699	214.696	214.665	214.597	214.484	214.275	214.162	214.074	213.981	213.971	214.088	214.108	214.290	214.573
Existing Grade	212.715	212.881	213.448	214.700	214.759	214.699	214.696	214.665	214.597	214.484	214.275	214.162	214.074	213.981	213.971	214.088	214.108	214.290	214.573
Station	0+970	0+980	0+990	1+000	1+010	1+020	1+030	1+040	1+050	1+060	1+070	1+080	1+090	1+100	1+110	1+120	1+130	1+140	1+150

PROPOSED STORM SEWER
EXISTING STORM SEWER



Municipality of Lambton Shores
FOREST MASTER PLAN - EA
DeJersey Drain
MacKenzie P&P

CONTRACT No. 25033
PROJECT No. 25033
SCALE
Horizontal : 1:250
Vertical : 1:50
DRAWING No. 1 of 2

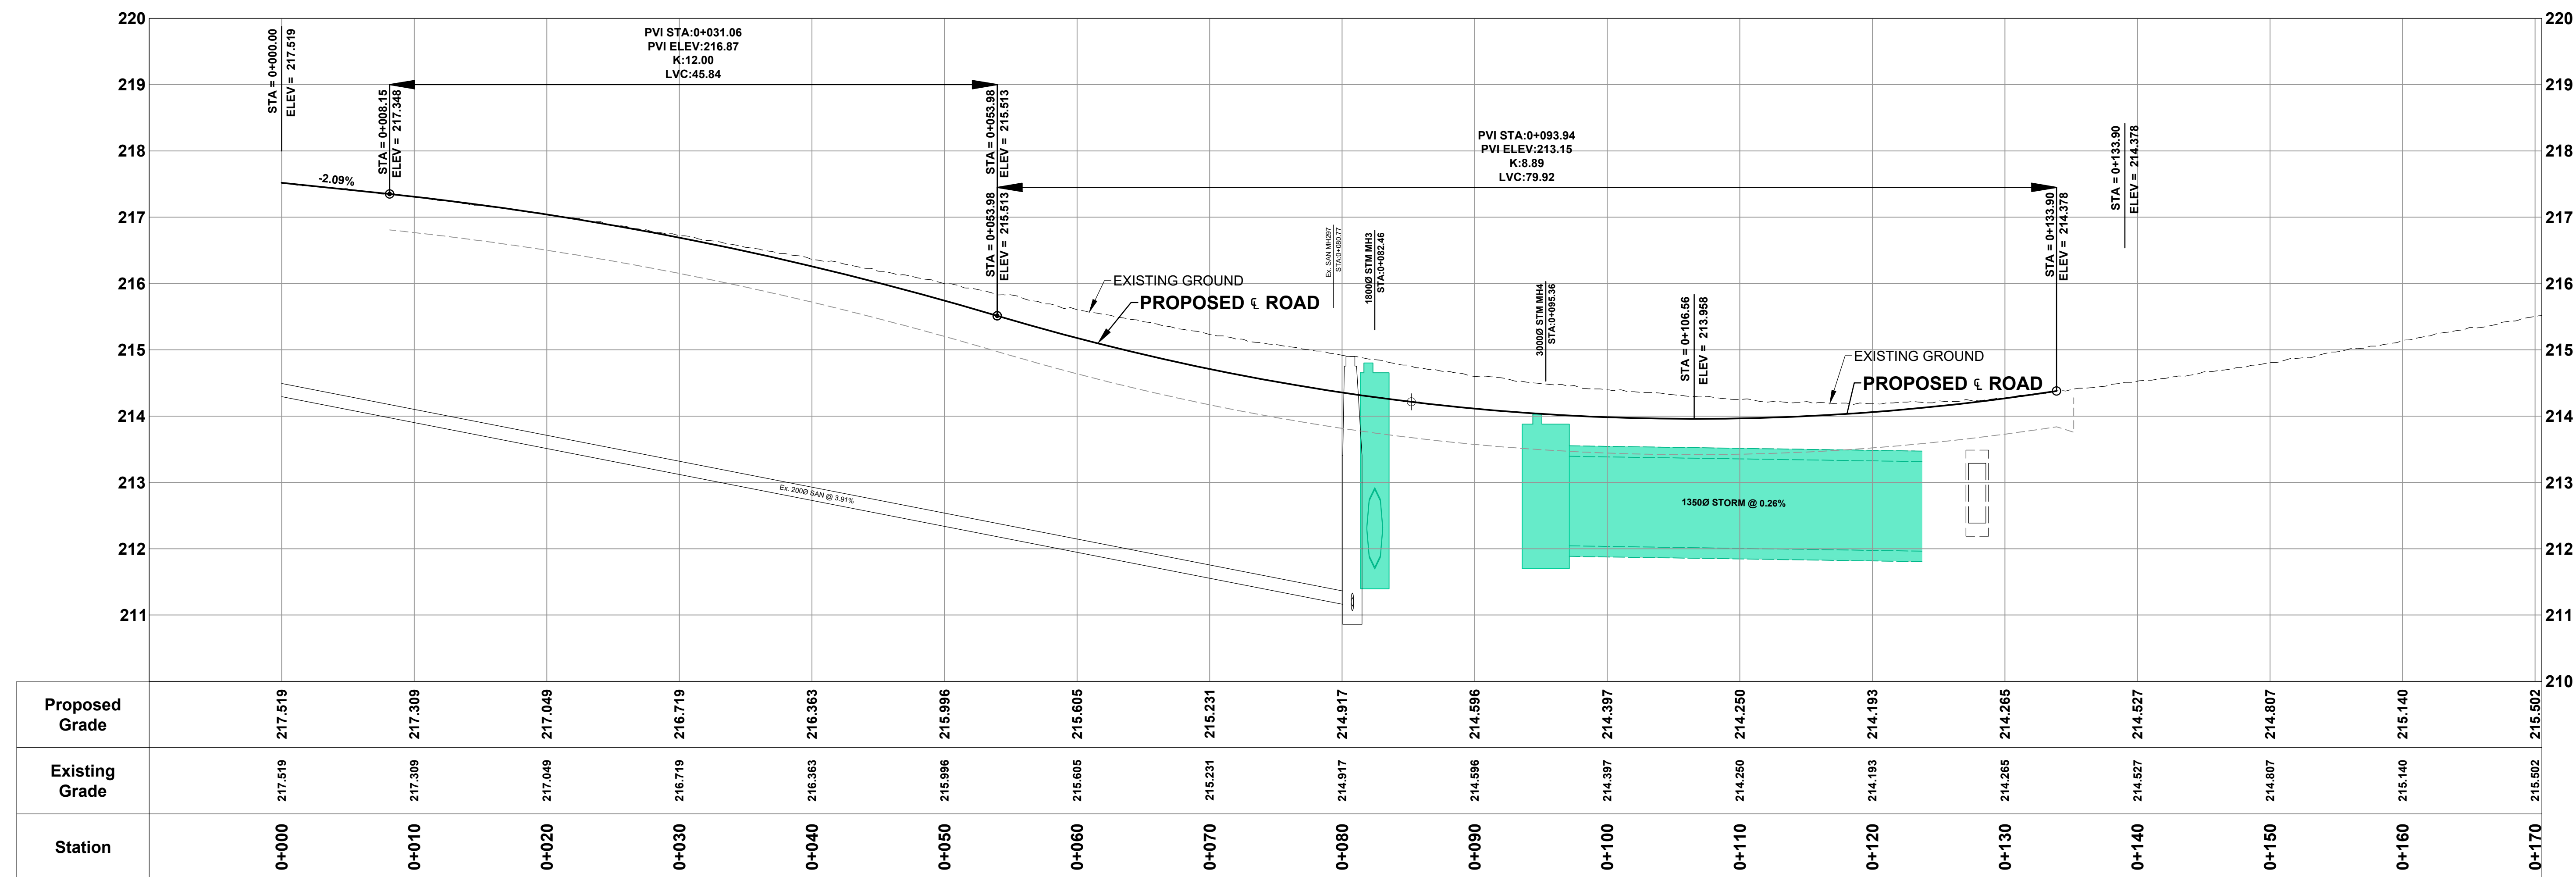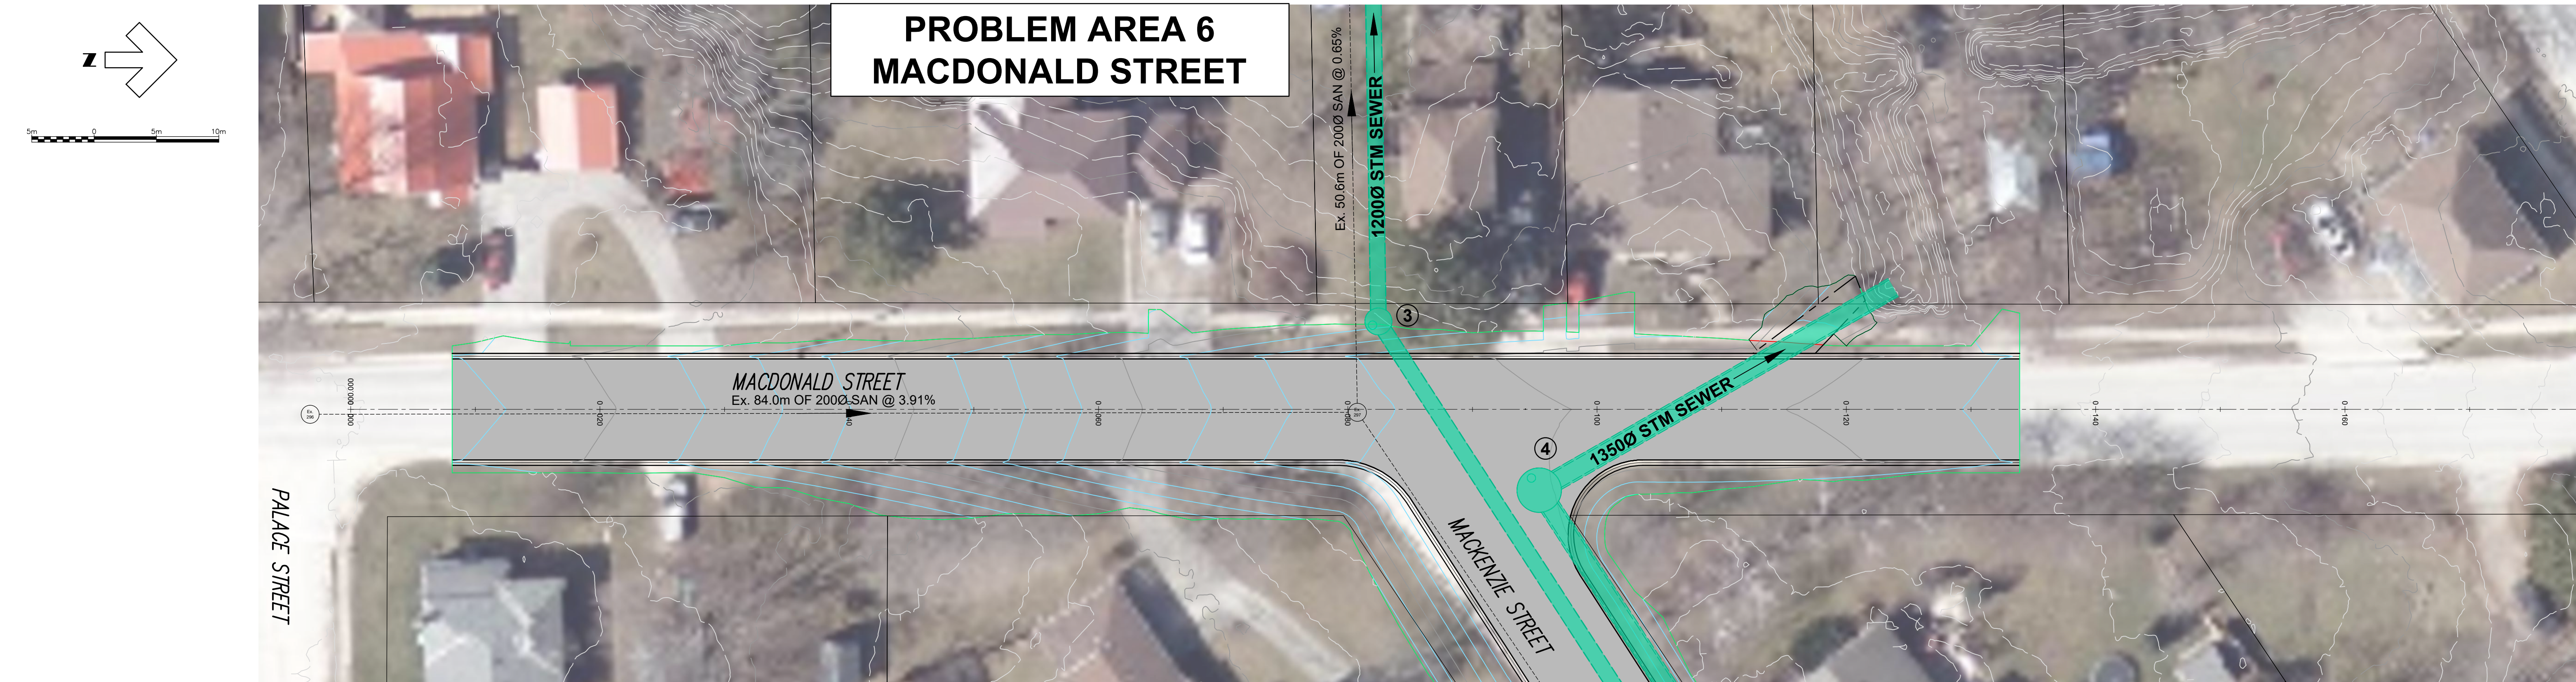

PROPOSED STORM SEWER
EXISTING STORM SEWER



Municipality of Lambton Shores
FOREST MASTER PLAN - EA
DeJersey Drain
MacDonald P&P

CONTRACT No. 25033	PROJECT No. 25033
SCALE Horizontal : 1:250 Vertical : 1:50	DRAWING No. 2 of 2

PROBLEM AREA 4 Juniper Place



PROPOSED STORM SEWER
EXISTING STORM SEWER
SLOPED DITCH

			Municipality of Lambton Shores FOREST MASTER PLAN - EA Juniper Place Overall Plan	CONTRACT No.	PROJECT No.
				SCALE 1:300	DRAWING No. 1