


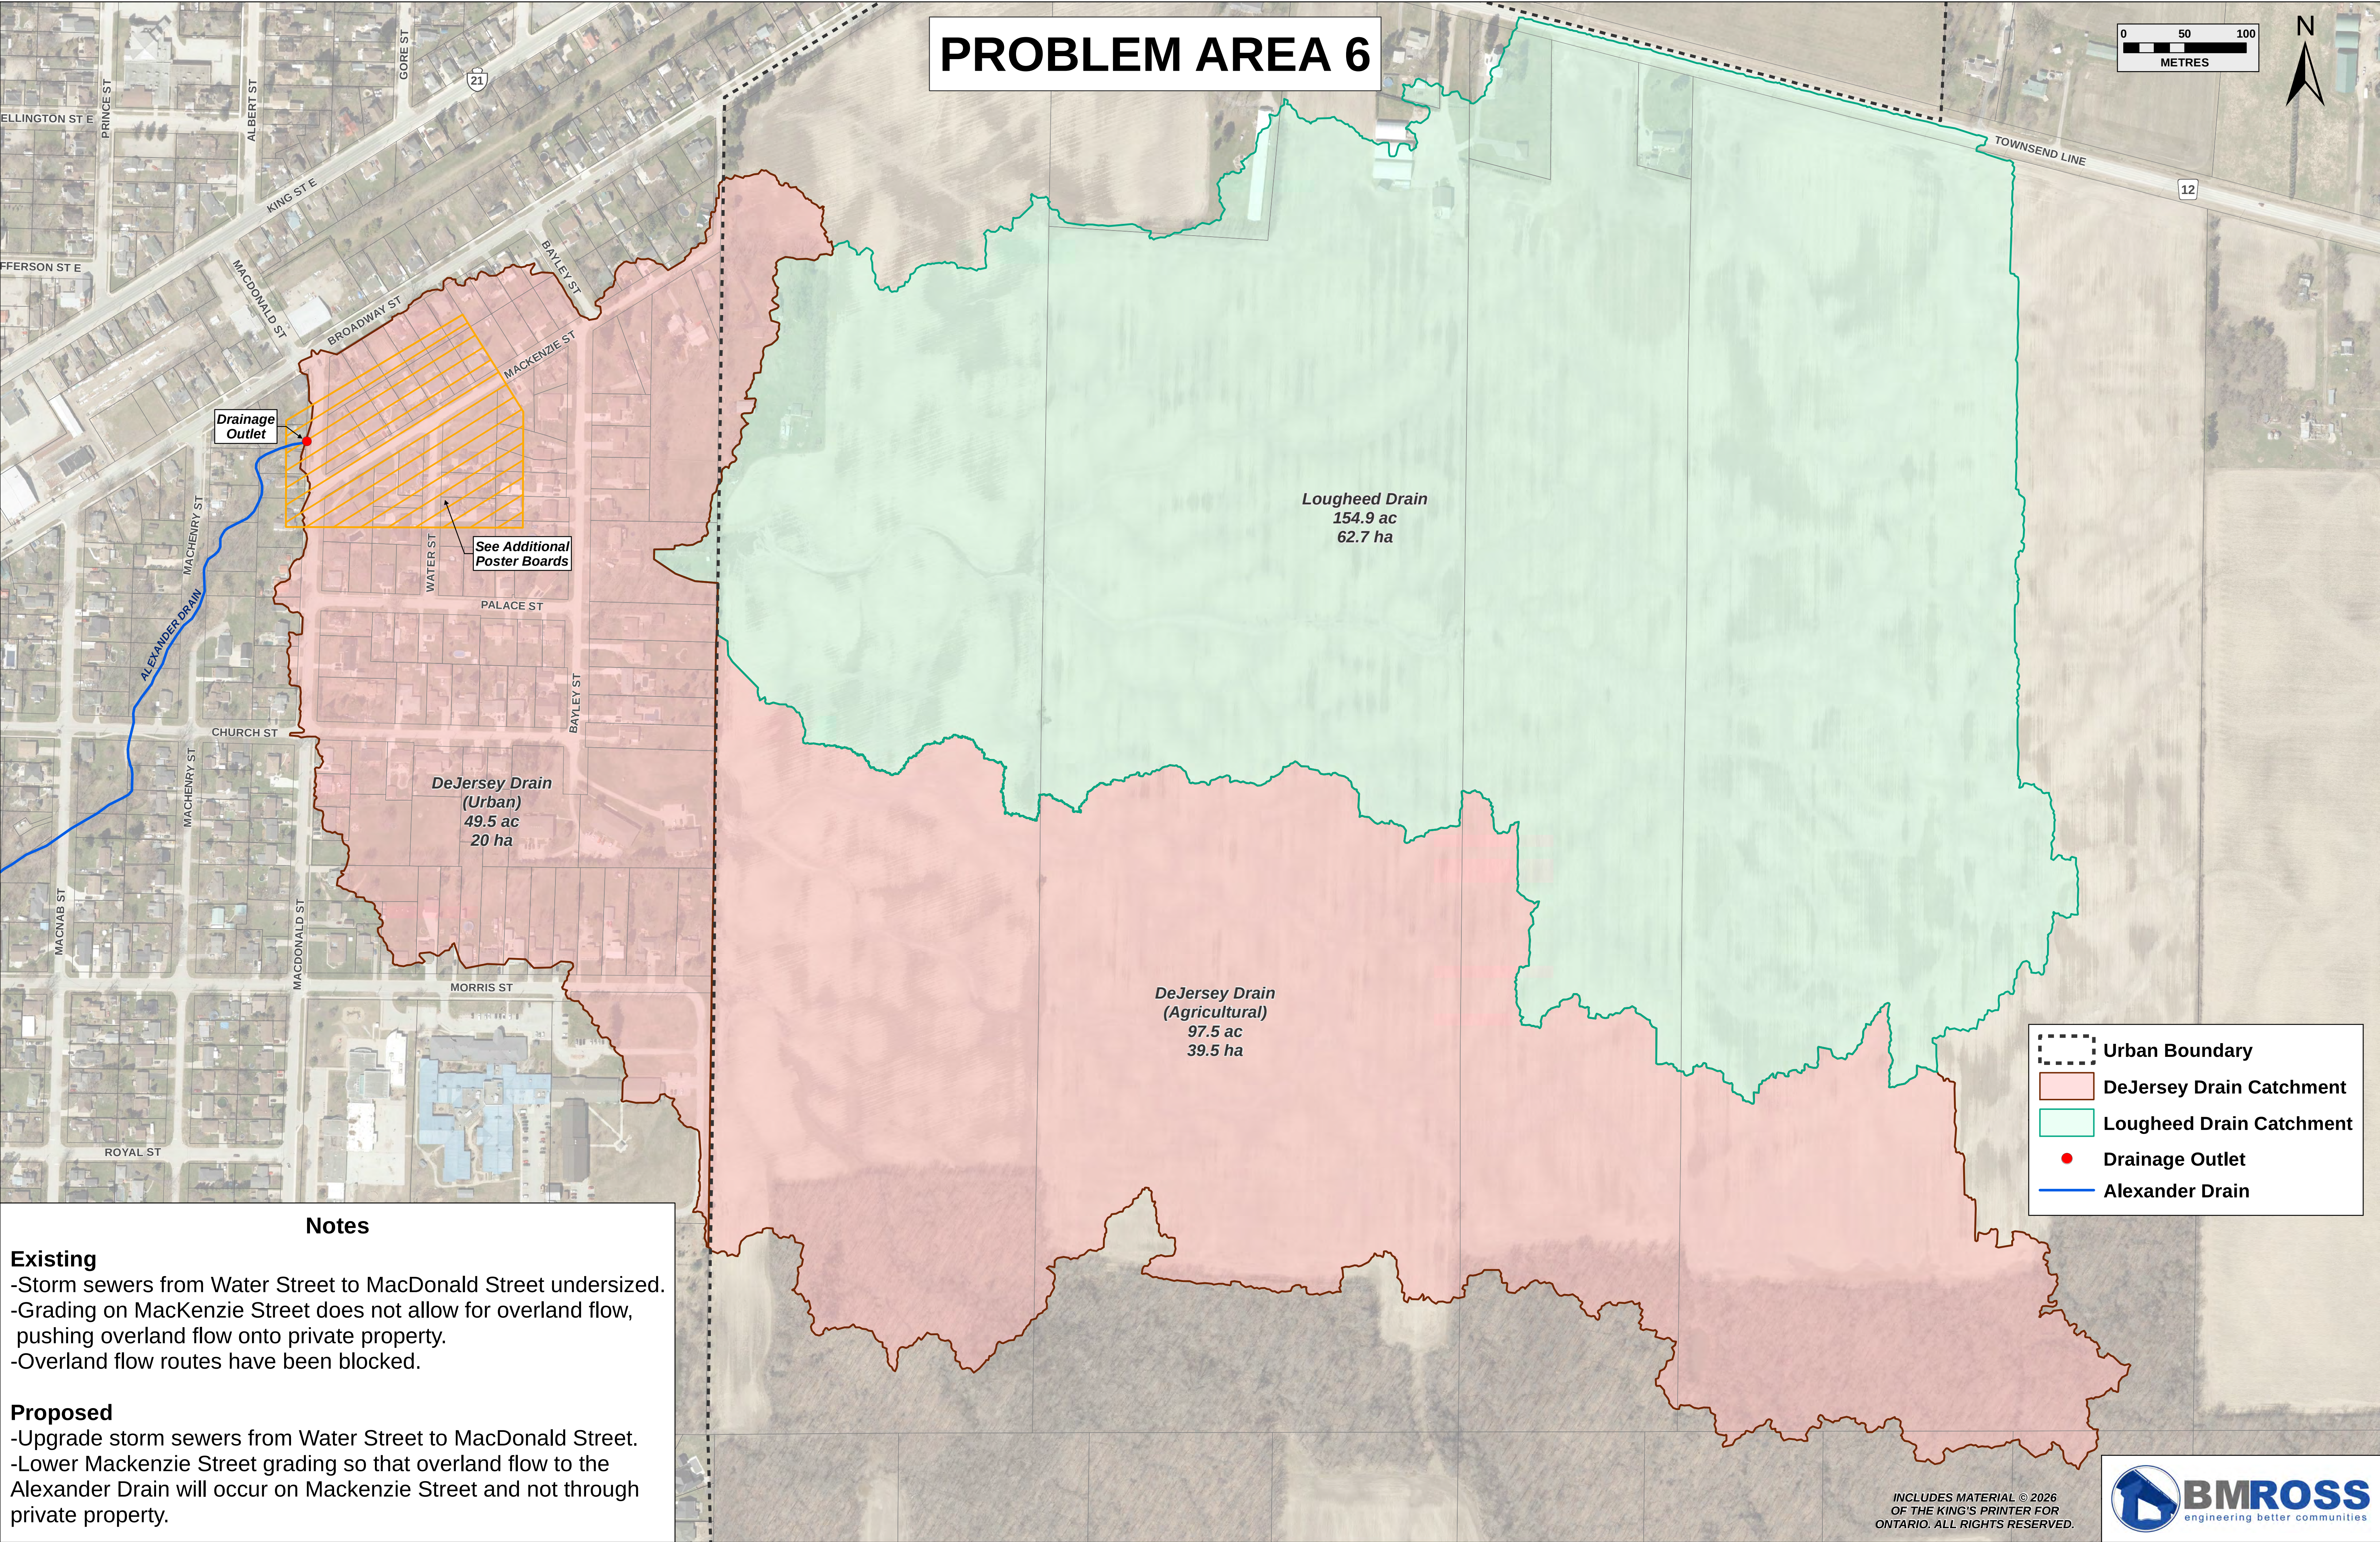

Notes

Existing
-Storm sewers from Water Street to MacDonald Street undersized.
-Grading on MacKenzie Street does not allow for overland flow, pushing overland flow onto private property.
-Overland flow routes have been blocked.

Proposed
-Upgrade storm sewers from Water Street to MacDonald Street.
-Lower Mackenzie Street grading so that overland flow to the Alexander Drain will occur on Mackenzie Street and not through private property.