
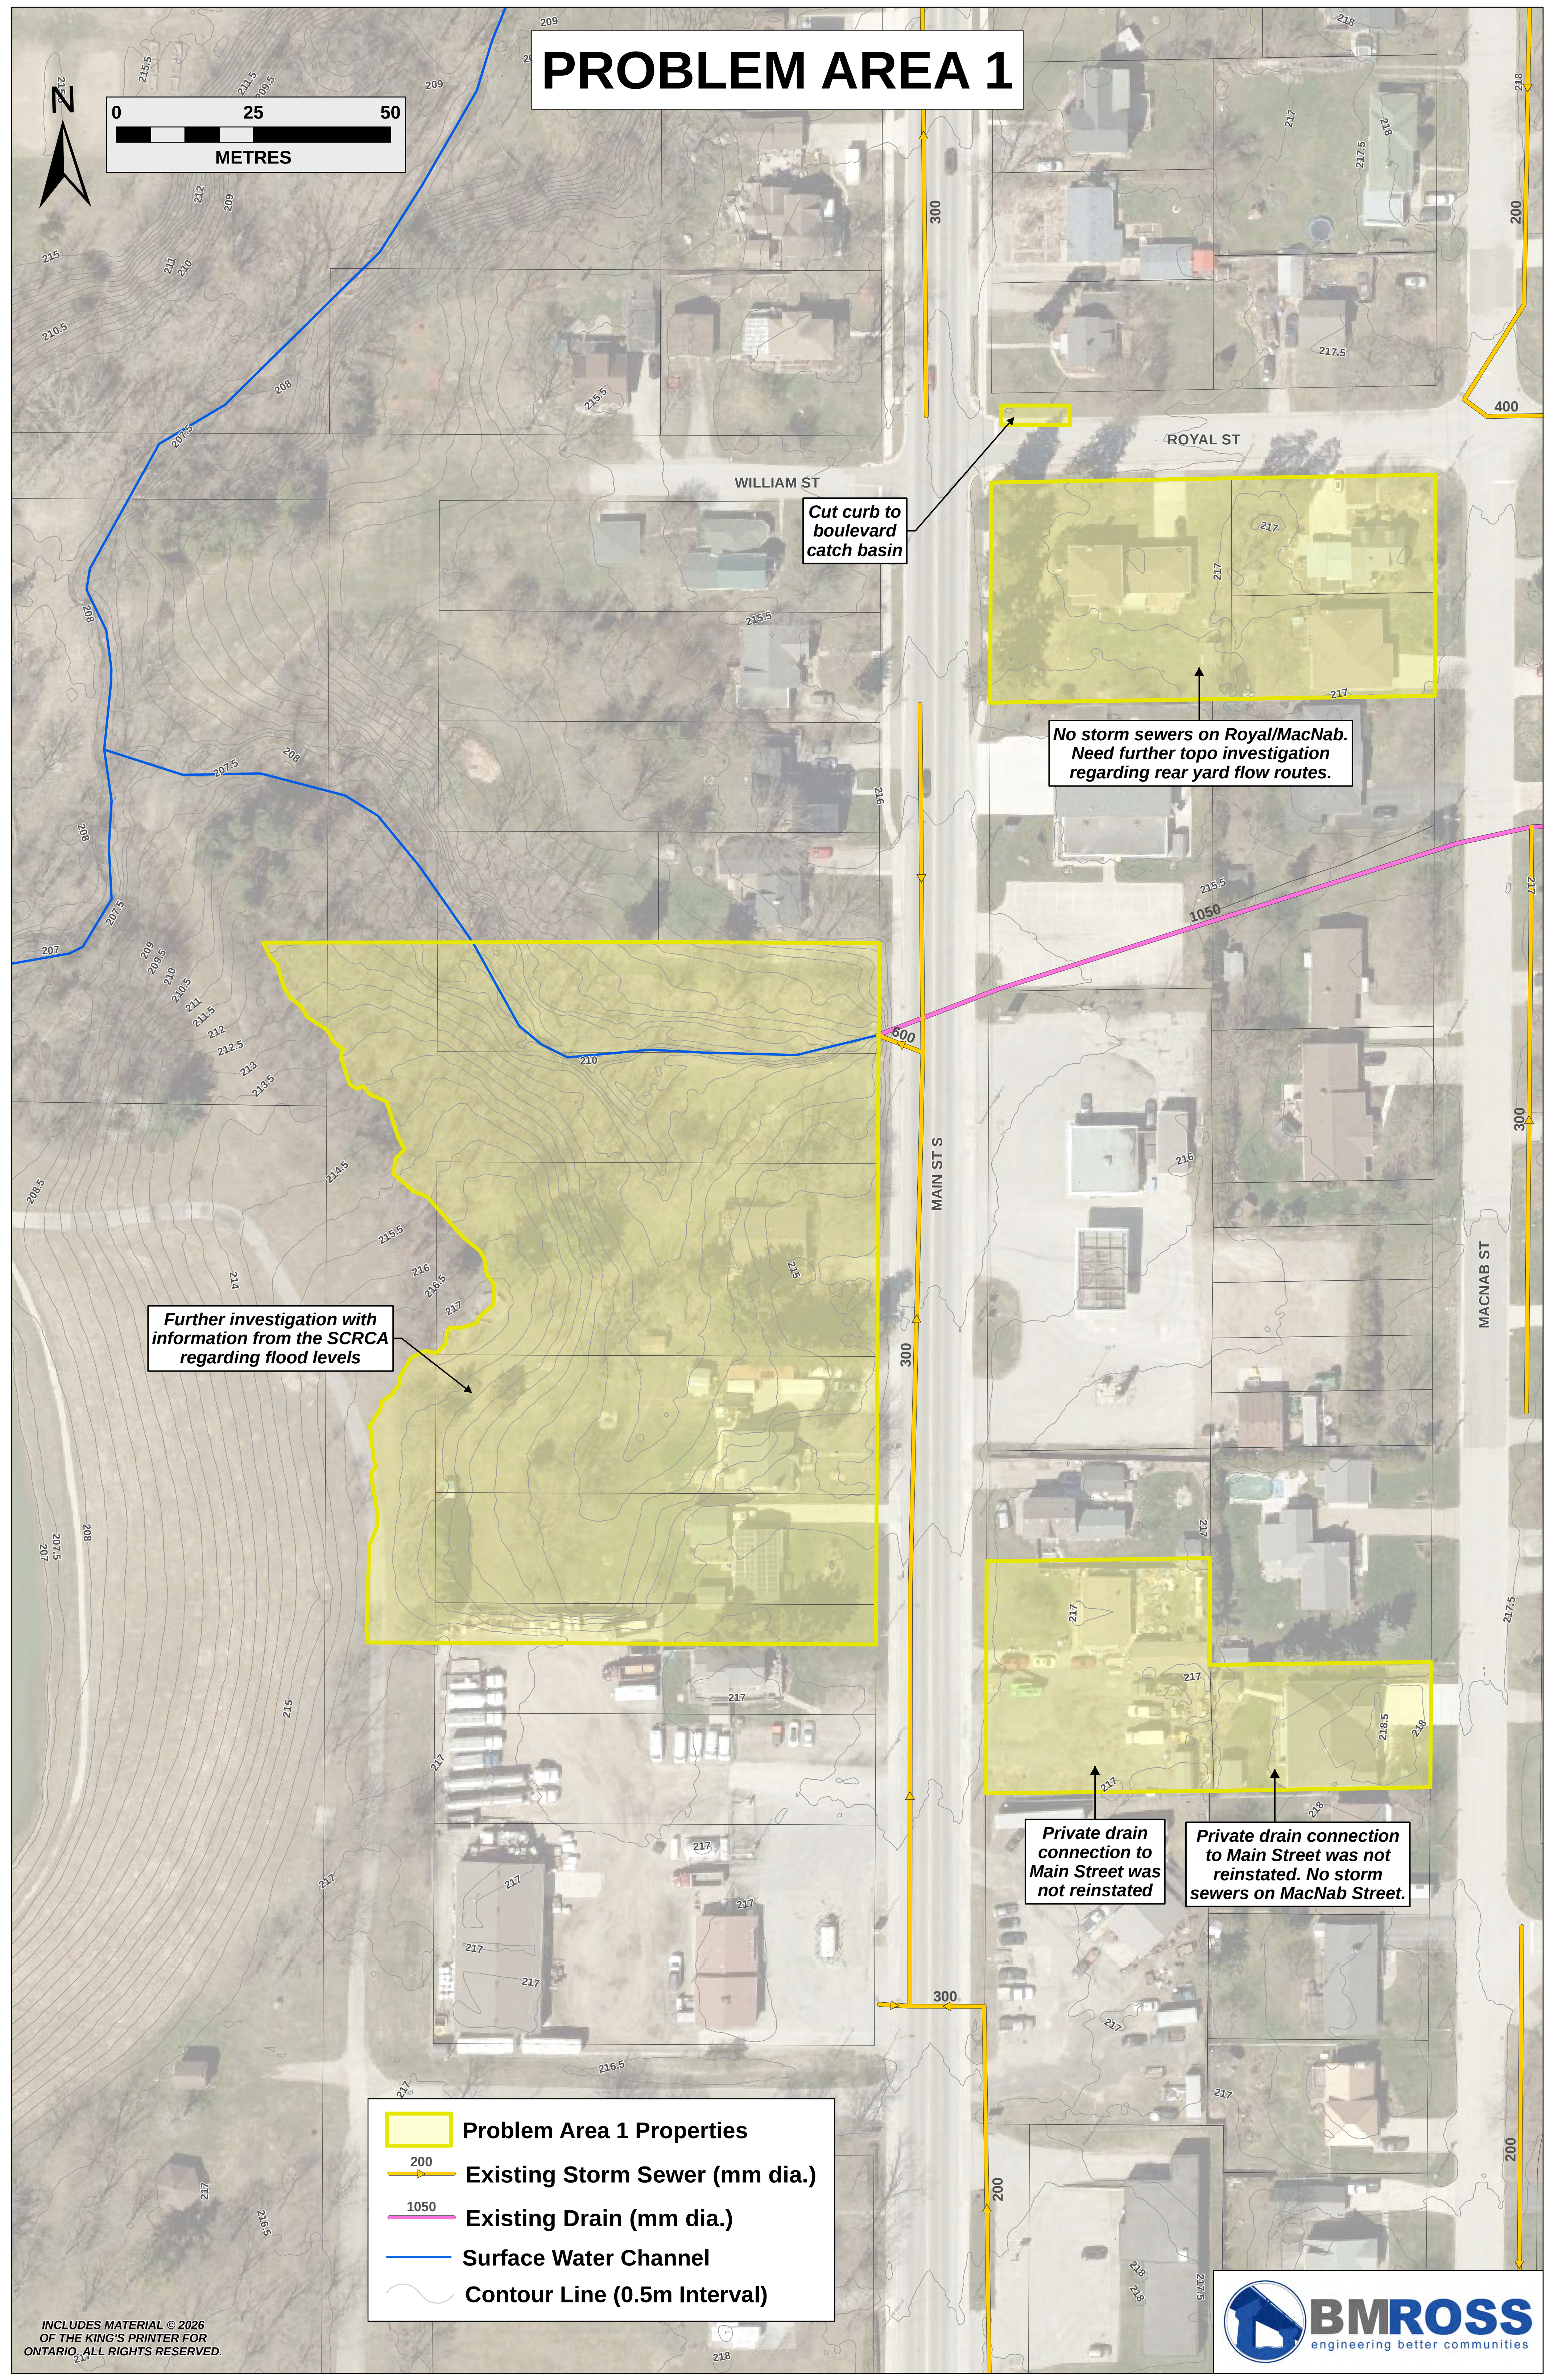


PROBLEM AREA 1

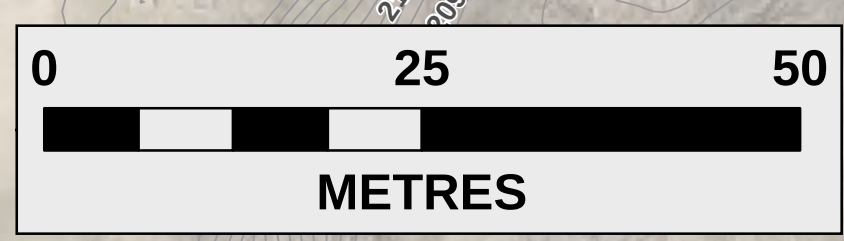

Cut curb to boulevard catch basin

No storm sewers on Royal/MacNab. Need further topo investigation regarding rear yard flow routes.

Further investigation with information from the SCRCA regarding flood levels

Private drain connection to Main Street was not reinstated

Private drain connection to Main Street was not reinstated. No storm sewers on MacNab Street.

- Problem Area 1 Properties
- Existing Storm Sewer (mm dia.)
- Existing Drain (mm dia.)
- Surface Water Channel
- Contour Line (0.5m Interval)