


PROBLEM AREA 3

- Urban Boundary
- Problem Area 3 Catchment
- 250 Proposed Improvements Conduit (mm dia.)
- Proposed Catchbasin
- 200 Existing Storm Sewer (mm dia.)
- 1050 Existing Drain (mm dia.)
- Existing Storm Sewer To Be Upgraded

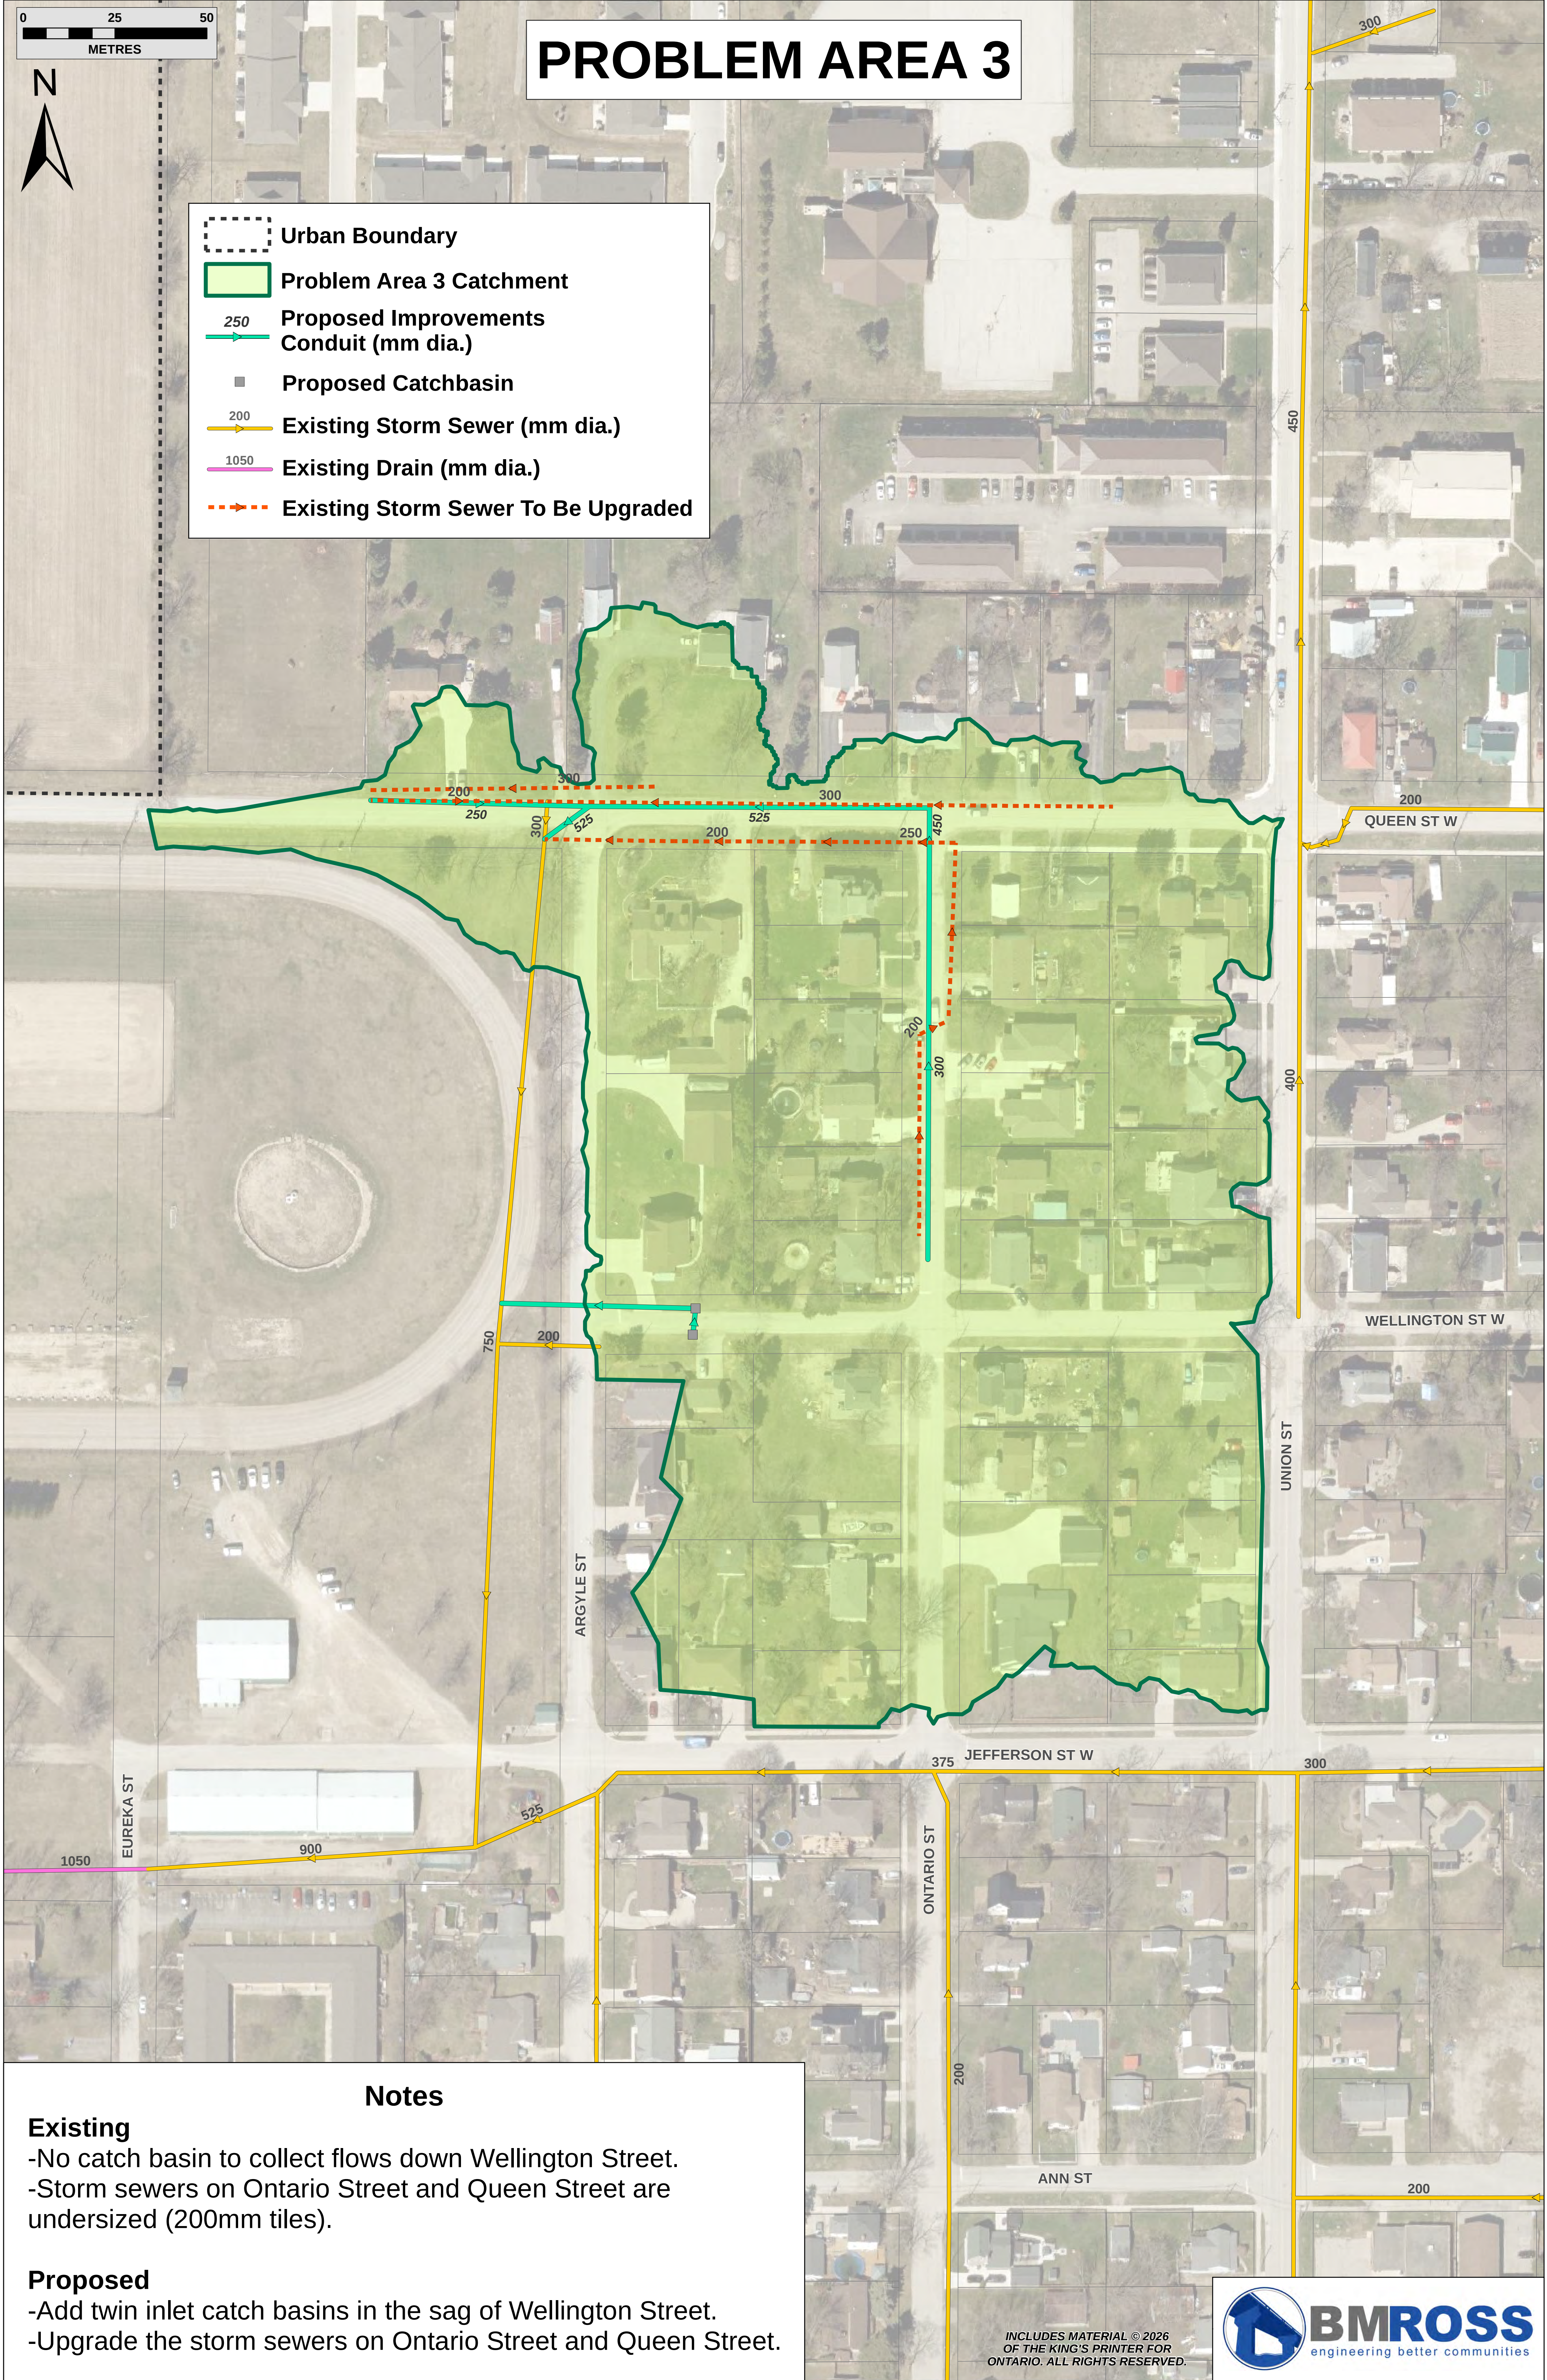

Notes

Existing

- No catch basin to collect flows down Wellington Street.
- Storm sewers on Ontario Street and Queen Street are undersized (200mm tiles).

Proposed

- Add twin inlet catch basins in the sag of Wellington Street.
- Upgrade the storm sewers on Ontario Street and Queen Street.

INCLUDES MATERIAL © 2026
OF THE KING'S PRINTER FOR
ONTARIO. ALL RIGHTS RESERVED.

